



Φ TIES
JULY 1967

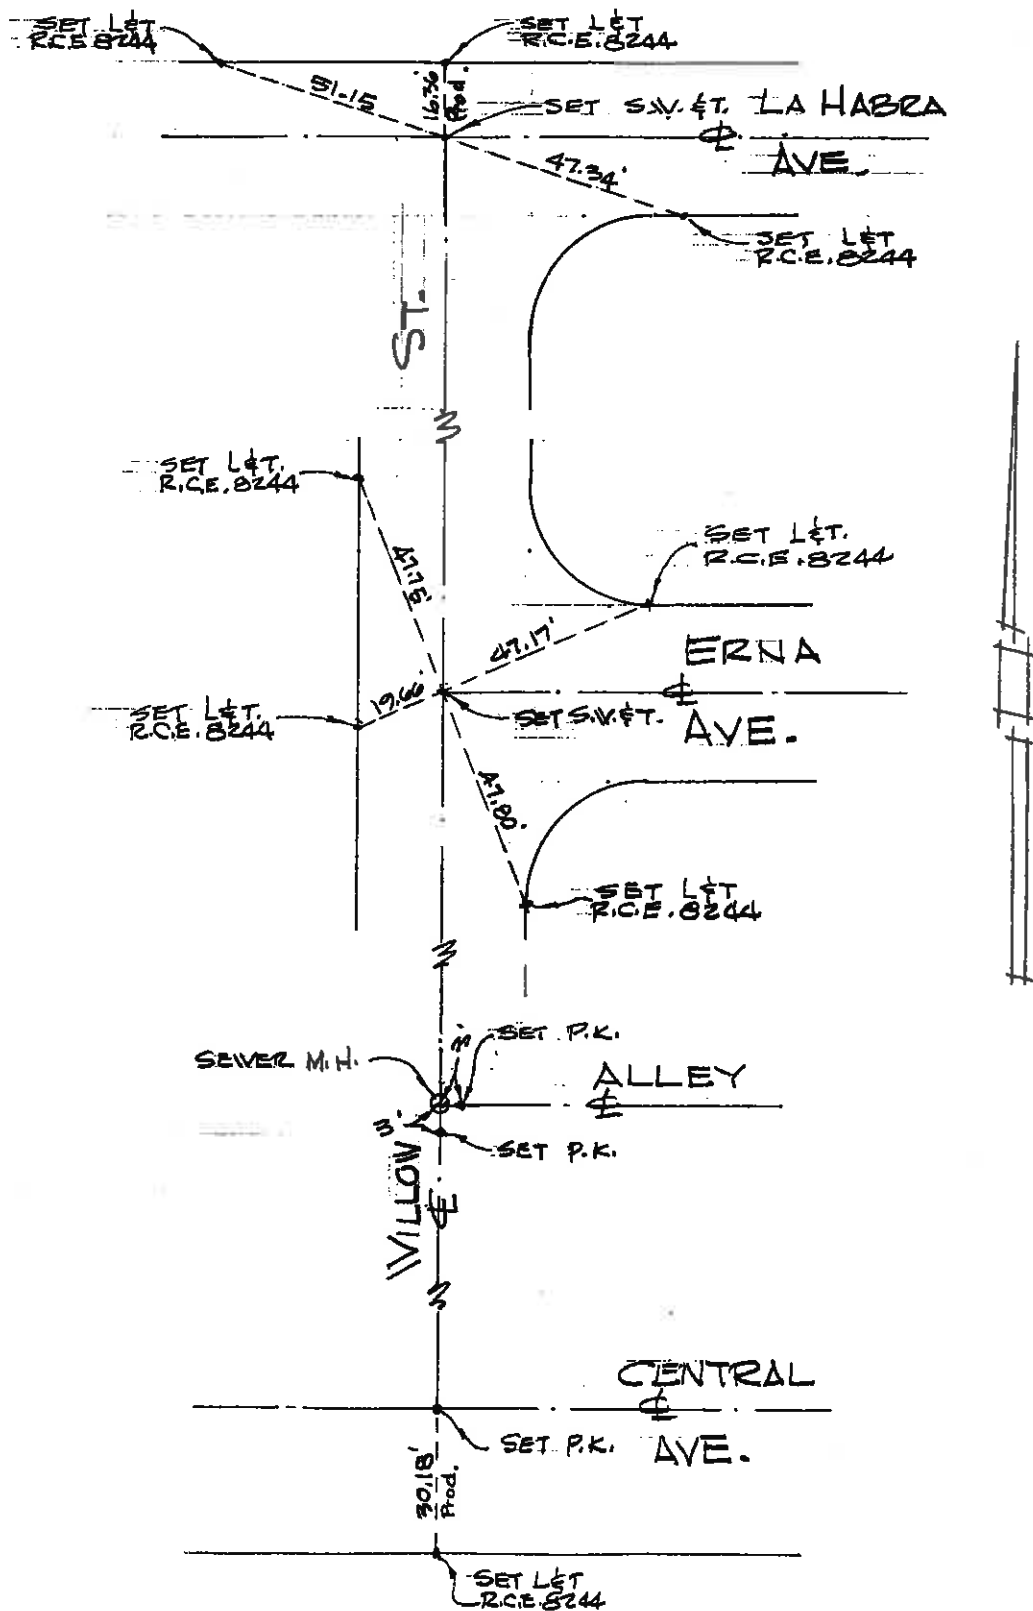

THOMSEN ENGINEERING, INC.
16145 E. WHITTIER BLVD.
P.O. Box 1547 Perry Annex
Whittier, Calif Phone: 691-0838

Φ TIES
JULY 1967

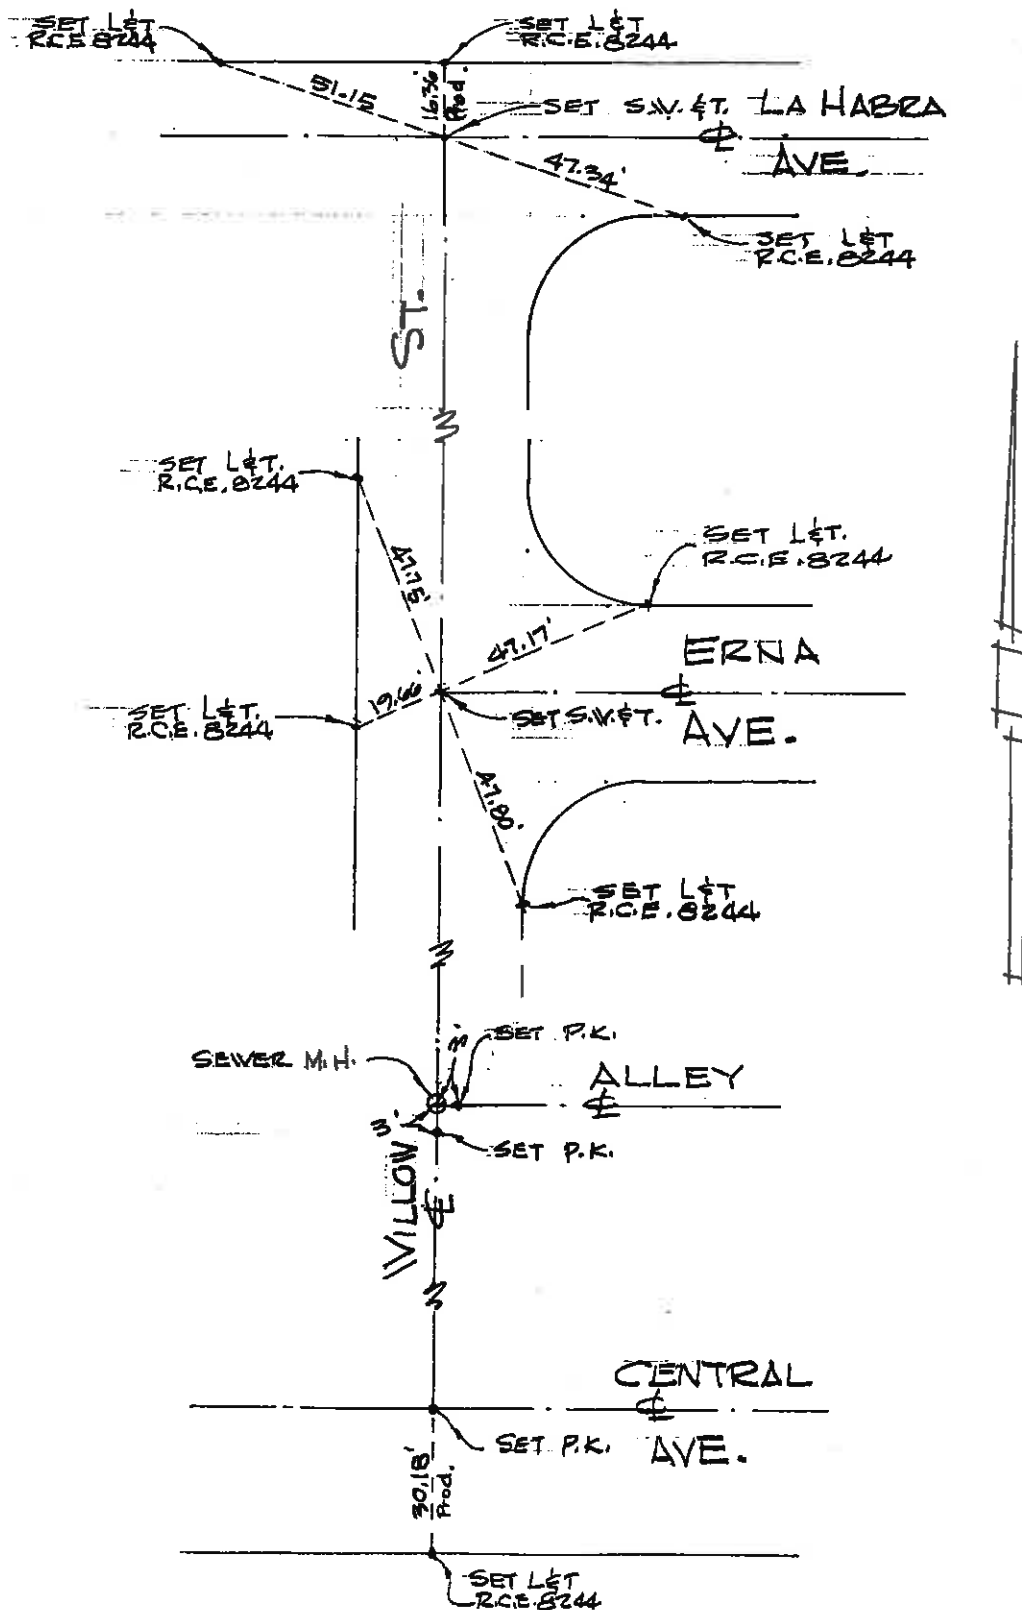

THOMSEN ENGINEERING, INC.
16145 E. WHITTIER BLVD.
P.O. Box 1547 Perry Annex
Whittier, Calif Phone: 691-0838

JOB NO. 76-56

SURVEY NOTES

FIELD PAGE

WEACCO, INC.


CONSULTING ENGINEERS AND LAND SURVEYORS

DATE 9.24.76

DATE:

BURVEY BY Kal.soc

CHECKED BY

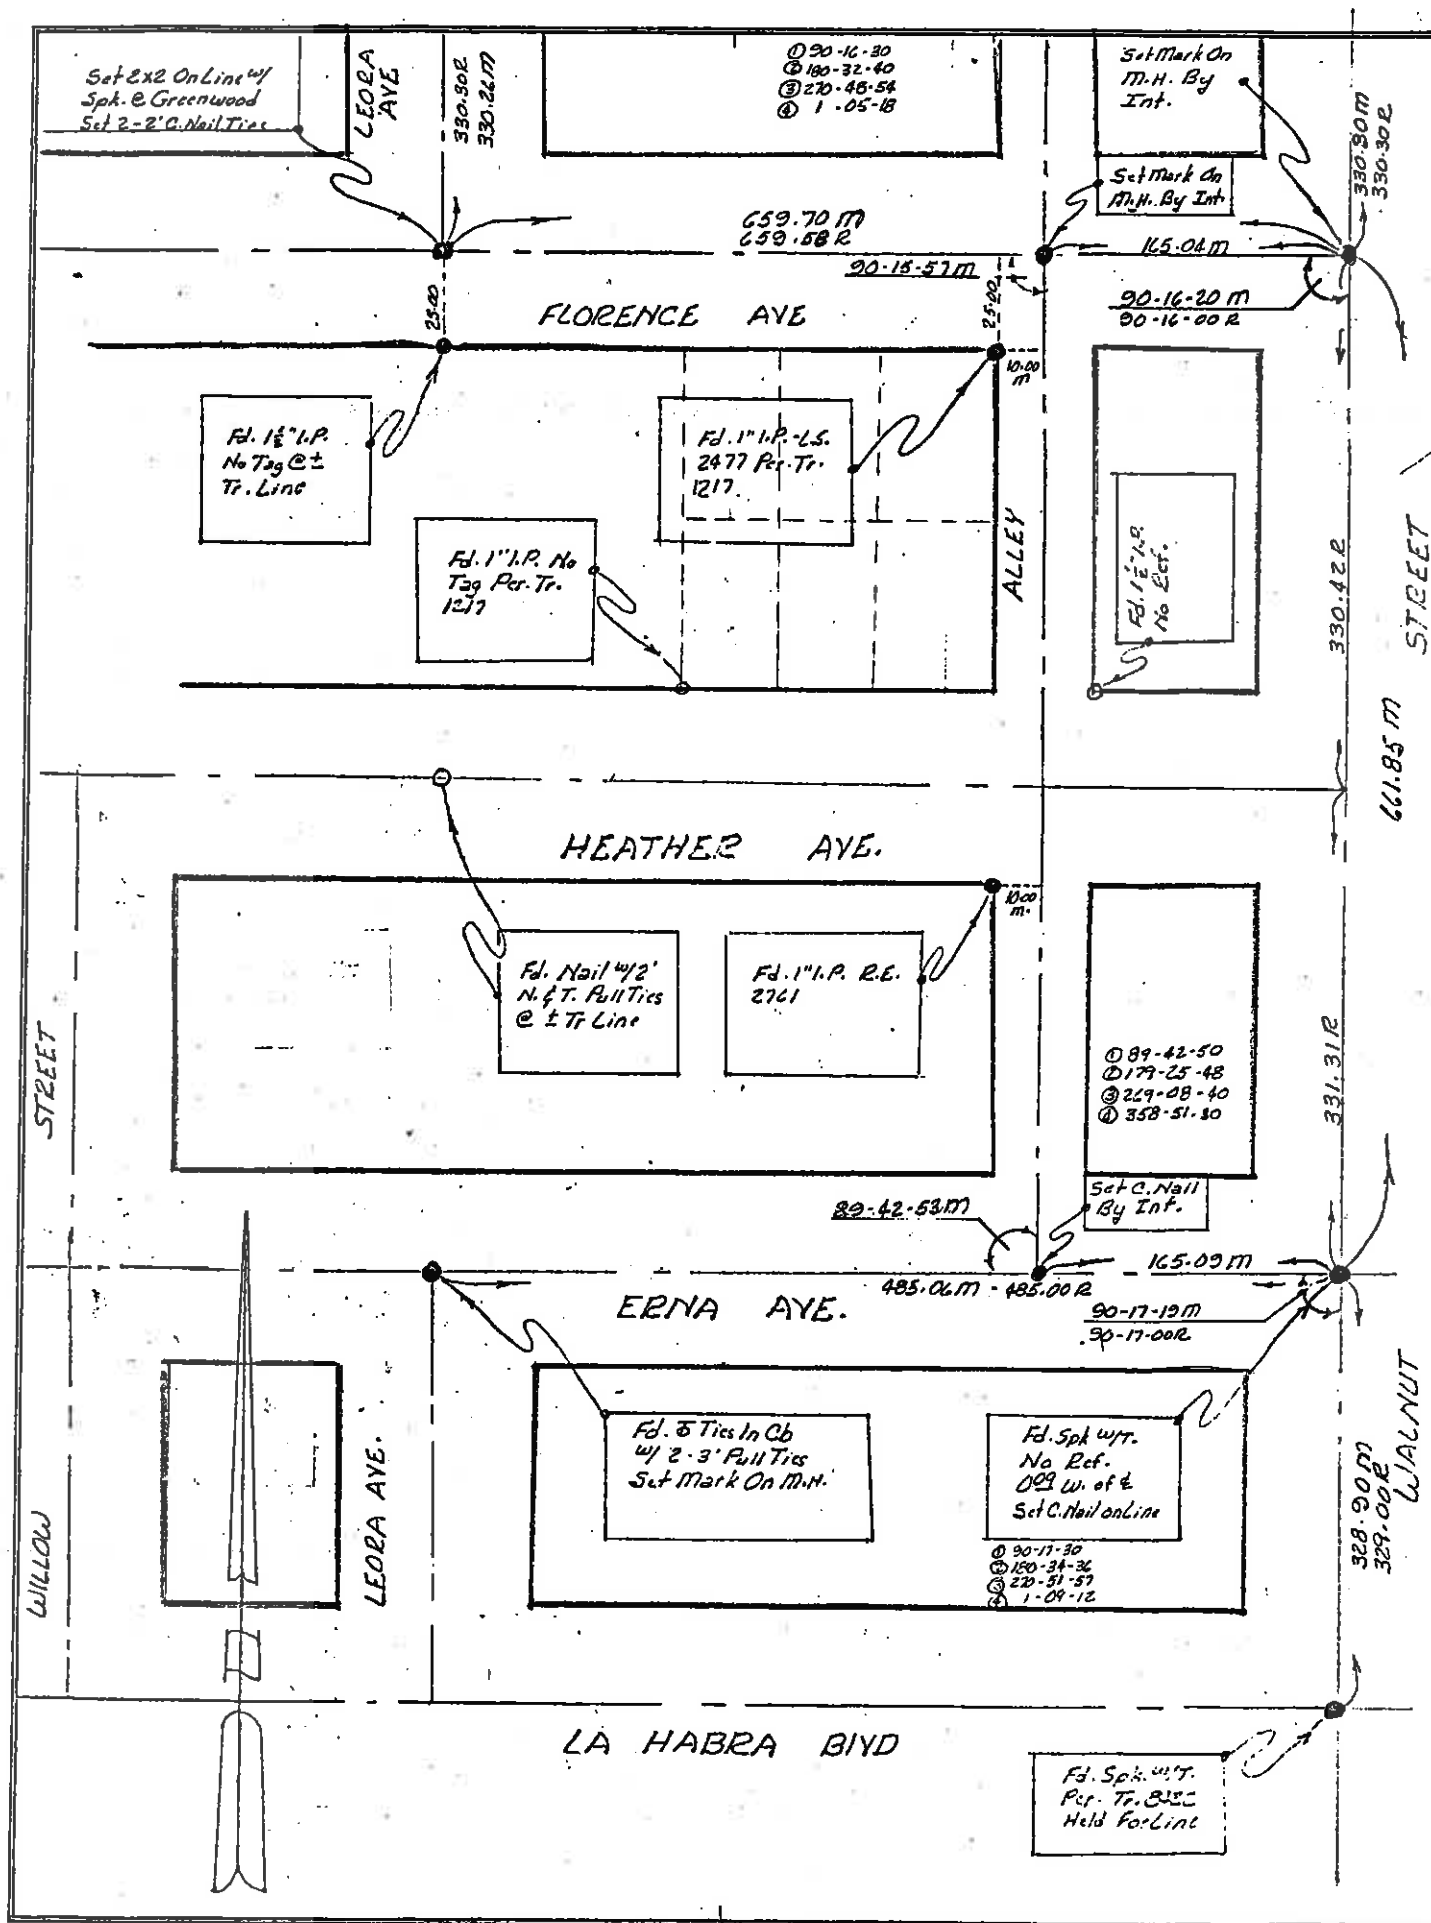


WEACCO, INC.

CONSULTING ENGINEERS AND LAND SURVEYORS

SURVEY BY K.C. 130C DATE 8-24-74


CHECKED BY _____ DATE _____

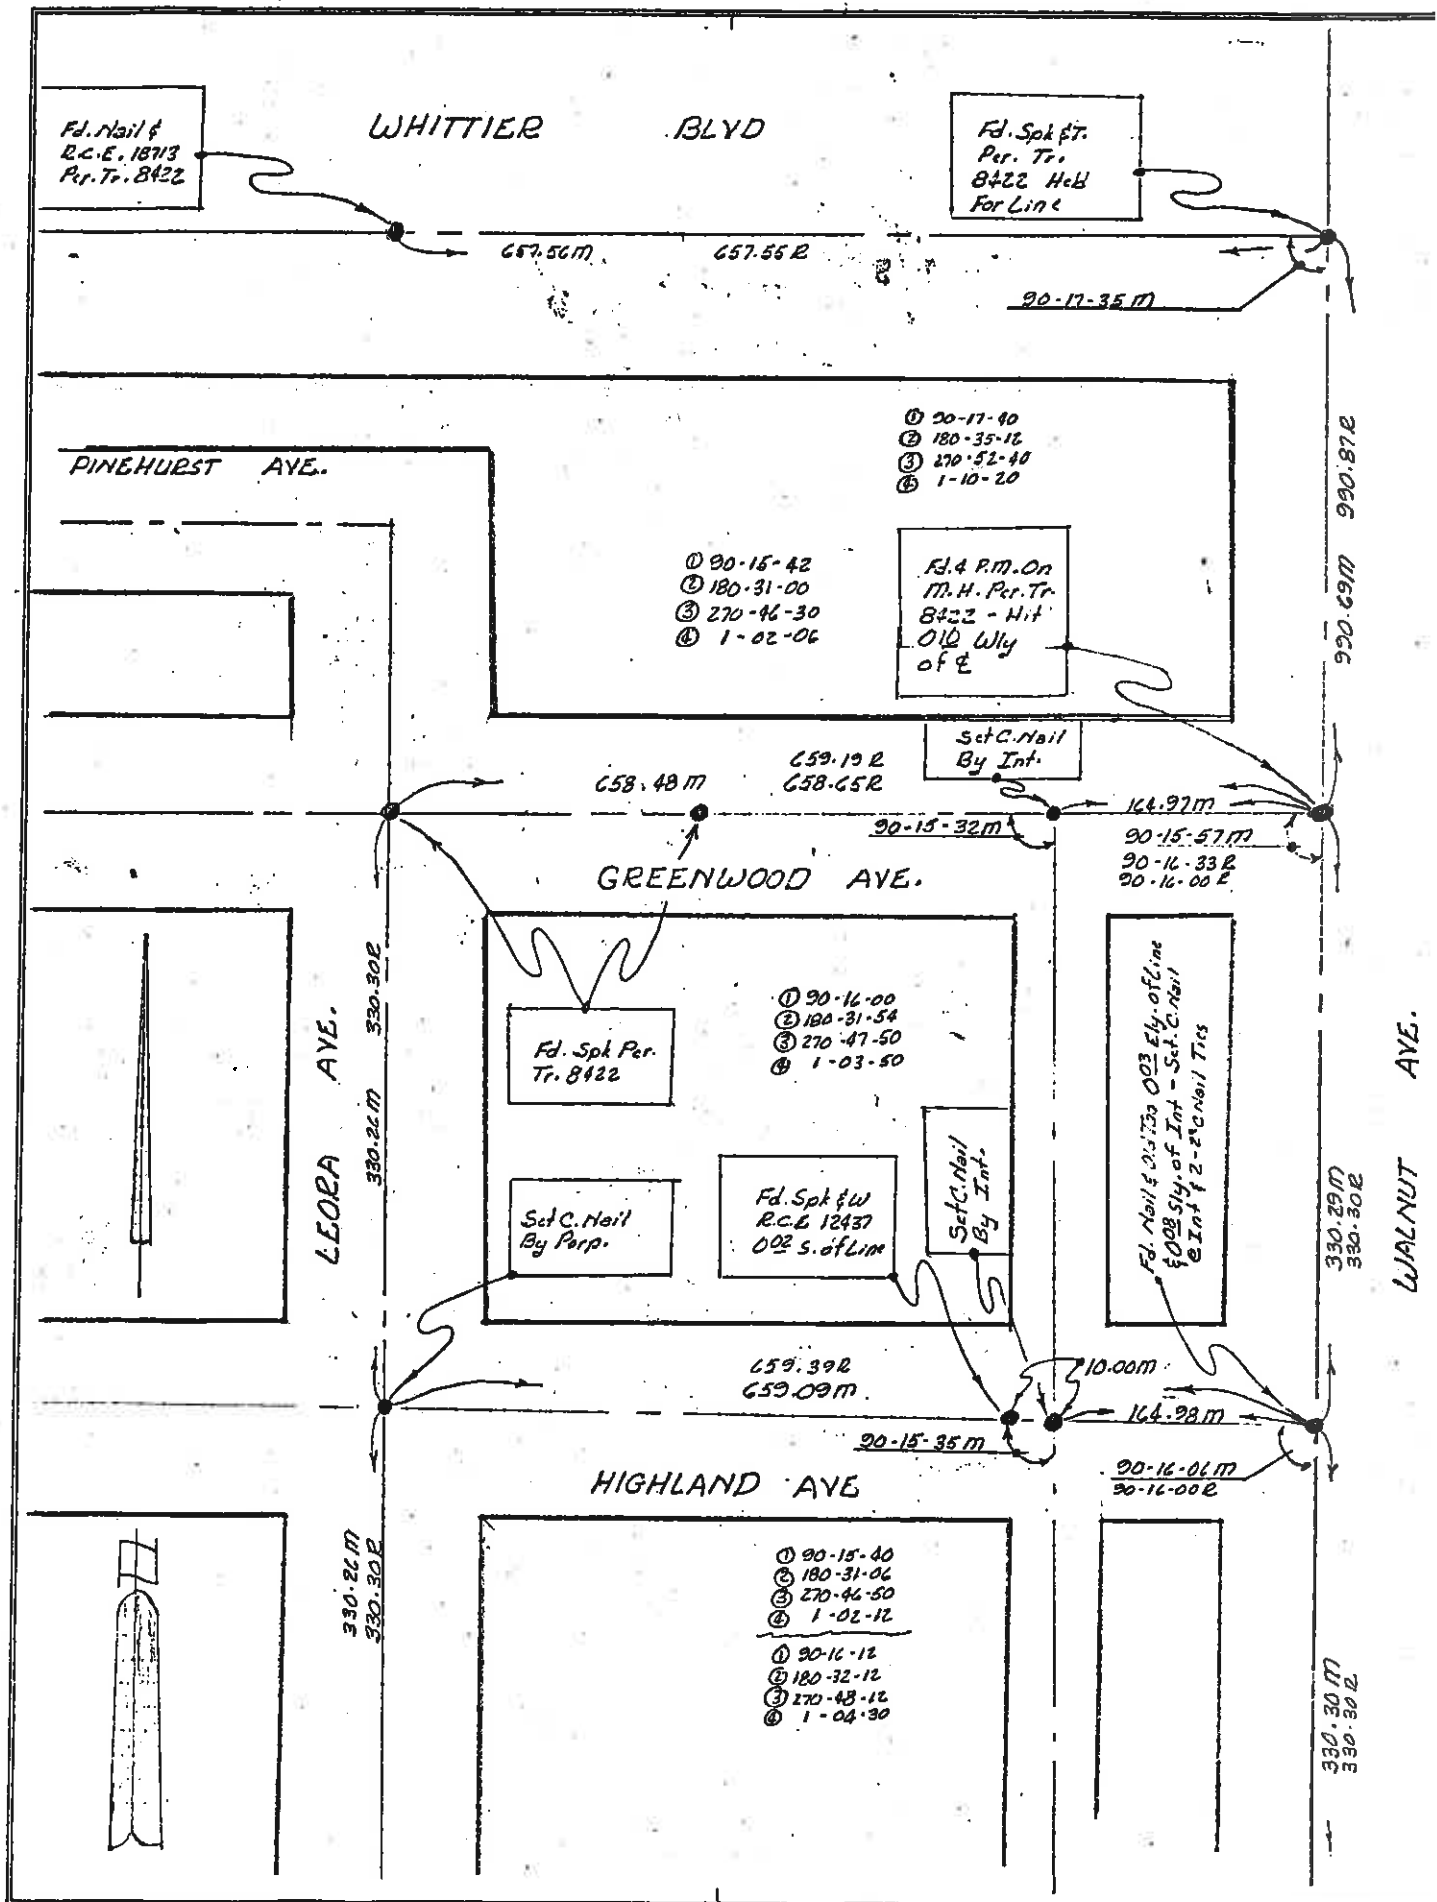

☼ TIES HEATHER AVE. AT WILLOW ST.

CITY OF LA HABRA

WILSON-BRYANT & ASSOC
143 S. BREA BLVD.
BREA, CA. 92621 714/990-0123

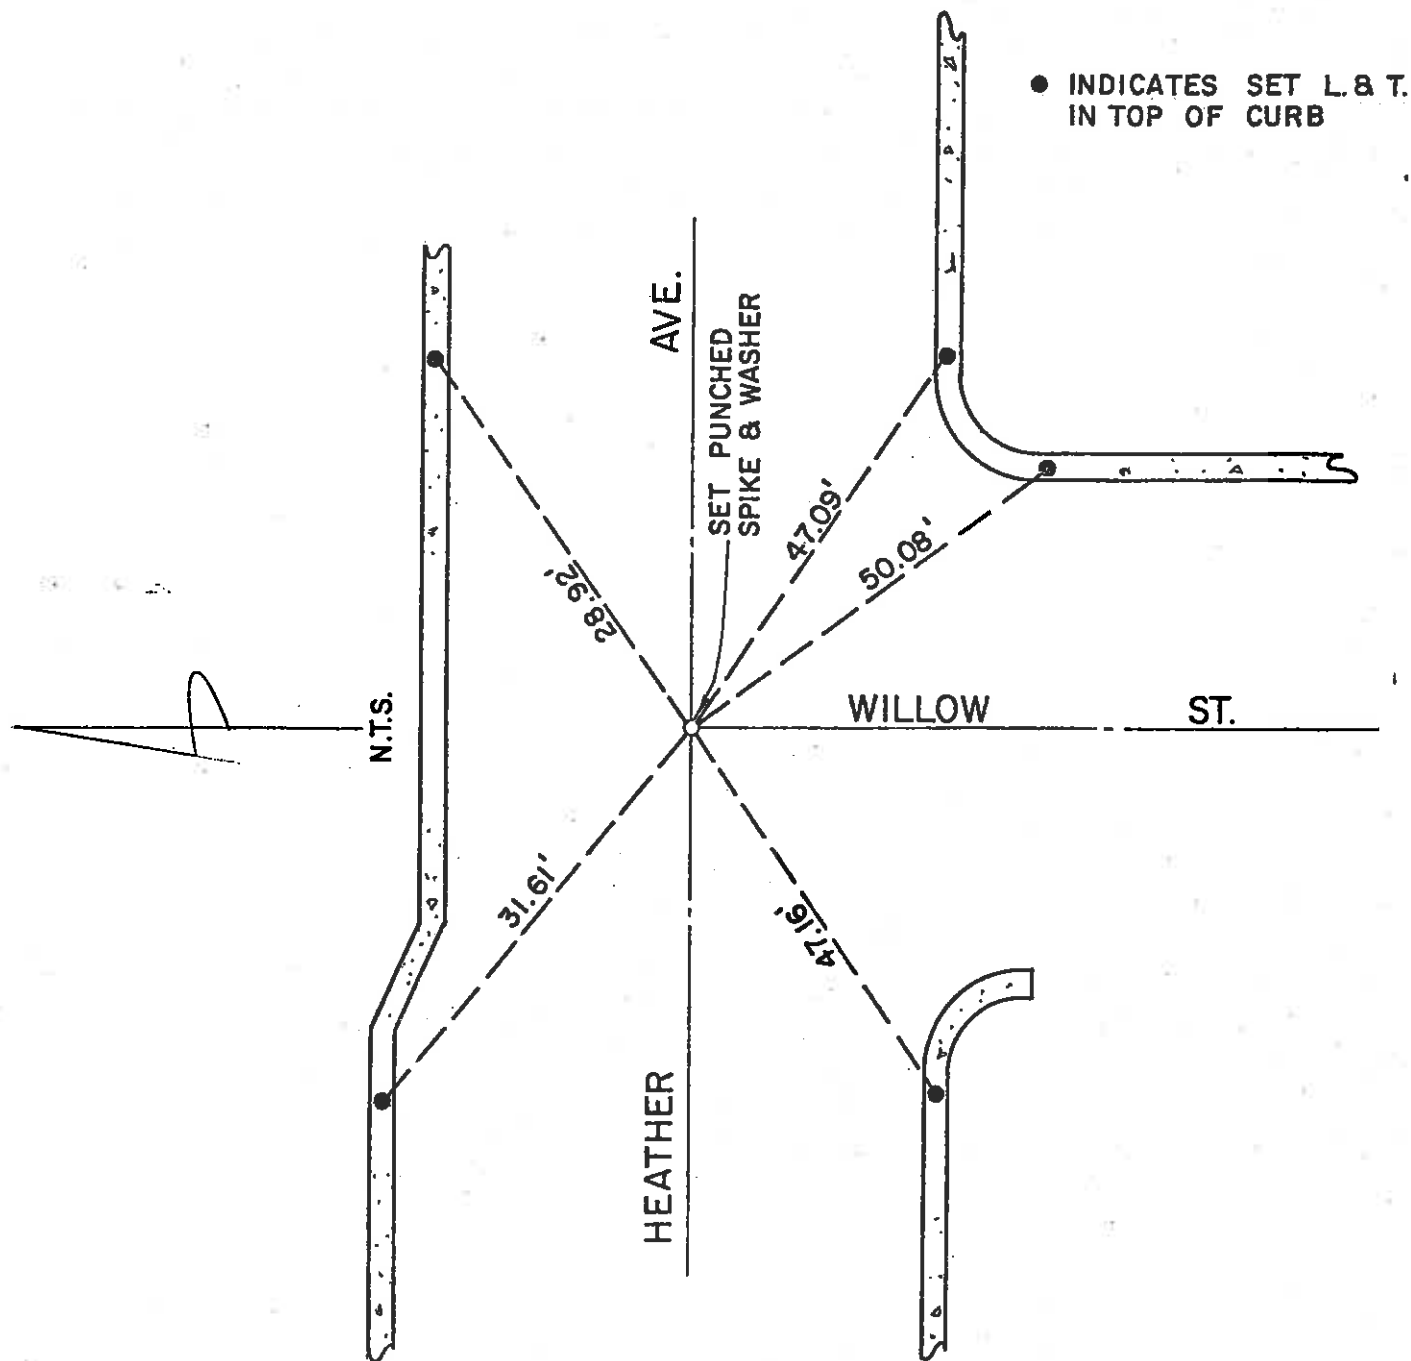



WARNE ST.

±1' 0" B.C.R.

40.30'

46.54'

ON M.H.
10+24.27 PER CONTROL SURVEY

AVE.

±1' 0" B.C.R.

39.14'

35.26'

±1' 0" B.C.R.

38.79'

39.09'

ON M.H.
7+76.31 PER CONTROL SURVEY

WARD ST.

39.24'

39.36'

±1' 0" B.C.R.

FRANCIS

✕ = SET LET

SUNSET

40.77'

39.51'

ST.

±1' 40.0" B.C.R.

37.91'

39.15'

SET LET ±1' 40.0" B.C.R.

5+20.98 PER CONTROL SURVEY

JOHN J. AGUILAR, INC.


DATE 7-13-81

JOHN J. AGUILAR

Q TIES HEATHER AVE. AT WILLOW ST.

CITY OF LA HABRA

WILSON-BRYANT & ASSOC
143 S. BREA BLVD.
BREA, CA. 92621 714/990-0123

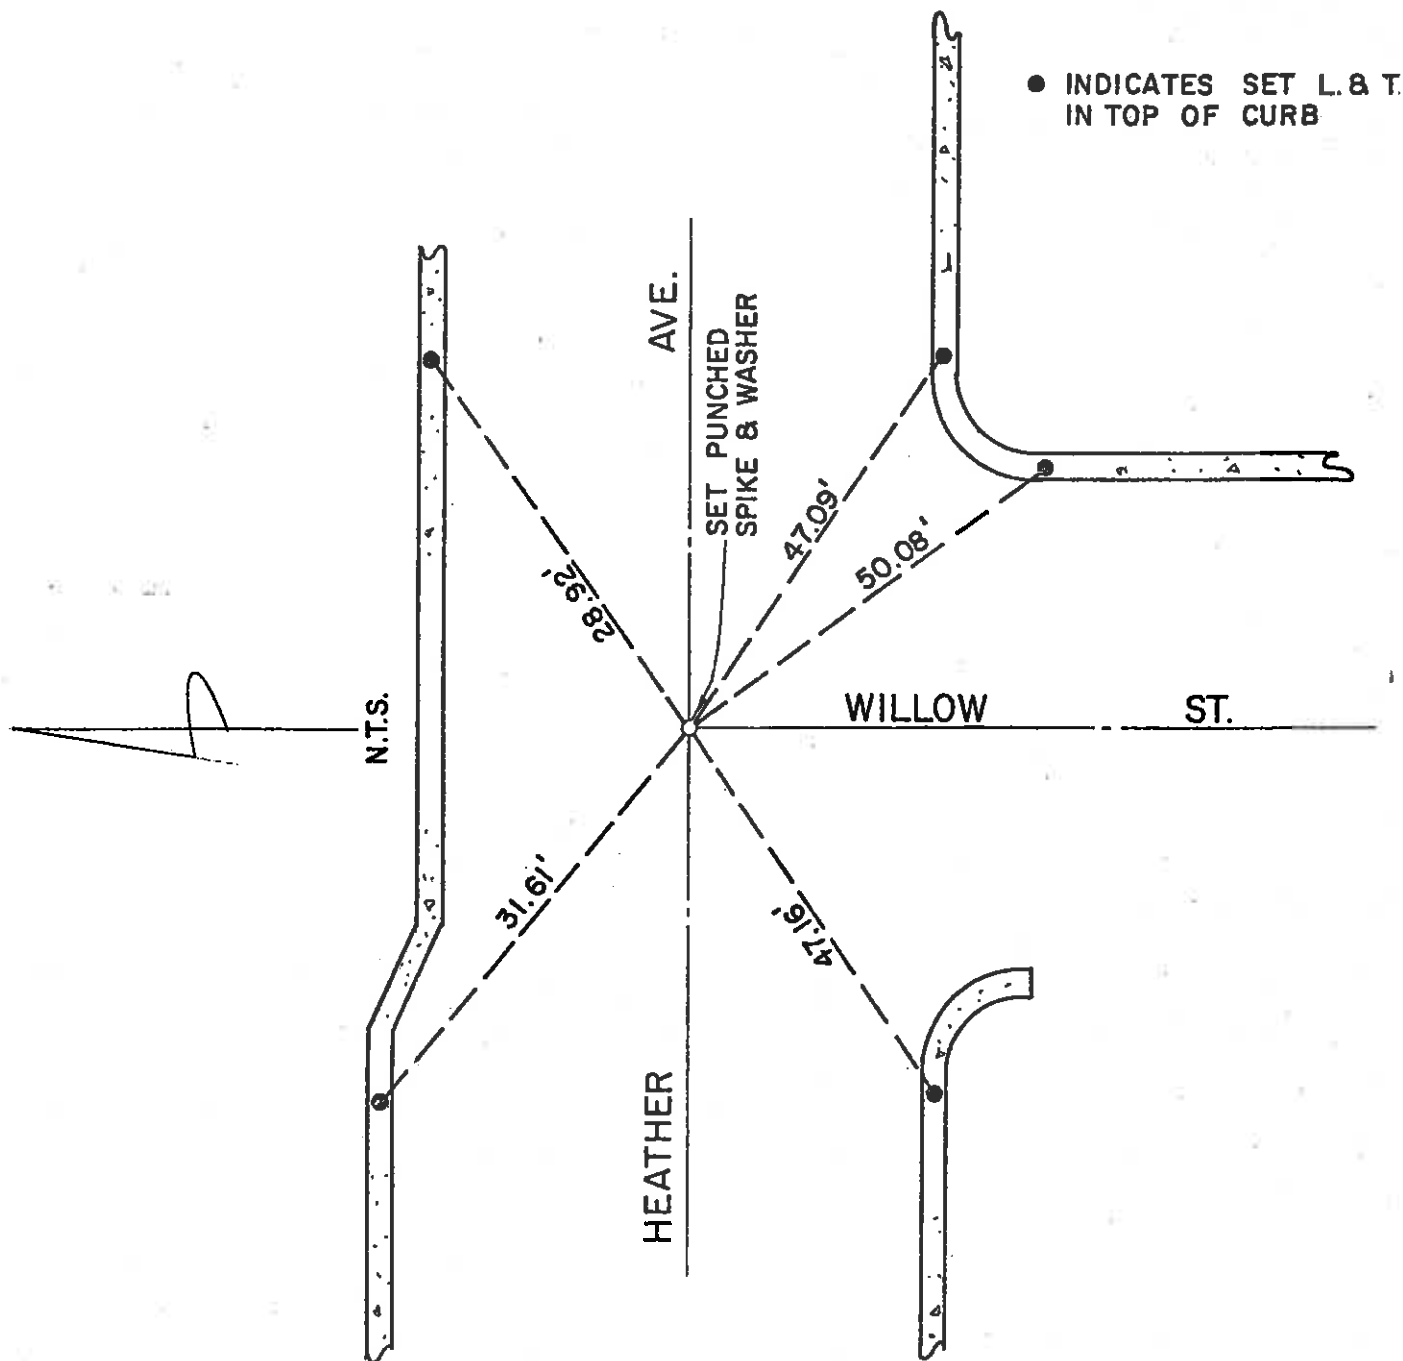

LA HABRA AVE.

FD. NAIL

175.82

ST.

N 0° 20' 05" W

FD. SPK.

N 89° 58' 00" E

579.80'

549.41'

169.61'

SET C.N.

329.08'

329.12'

166.56'

N 0° 20' 05" W

SET C.N.

N 89° 57' 51" E

379.84'

ALLEY

166.56'

N 0° 20' 57" W

329.09'

ALLEY

169.67'

549.56'

FD. 2" IR

L.S. 1102

379.88'

N 89° 51' 45" E

CENTRAL

SET C.N.

SET C.N.

MARIAN

FD. C.N.

AVE.

FD. 3" SPK

0.008" N.

WALNUT ST.

ST.

AVE.

FD. 4 P.M.

{ ON M.H. RIM

FD. SET

169.67'

329.08'

N 0° 21' 35" W

LEONA ST.

CENTERLINE DATA FOR
IMPROVEMENT PLANS IN
THE CITY OF LA HABRA

THOMSEN ENGINEERING, INC.

DEC. 1965

JN. 2550


SCALE 1"=100'

Holmerson
Kauai

April 5, 1972
Cldy T=75


Job 3493

Branch Level

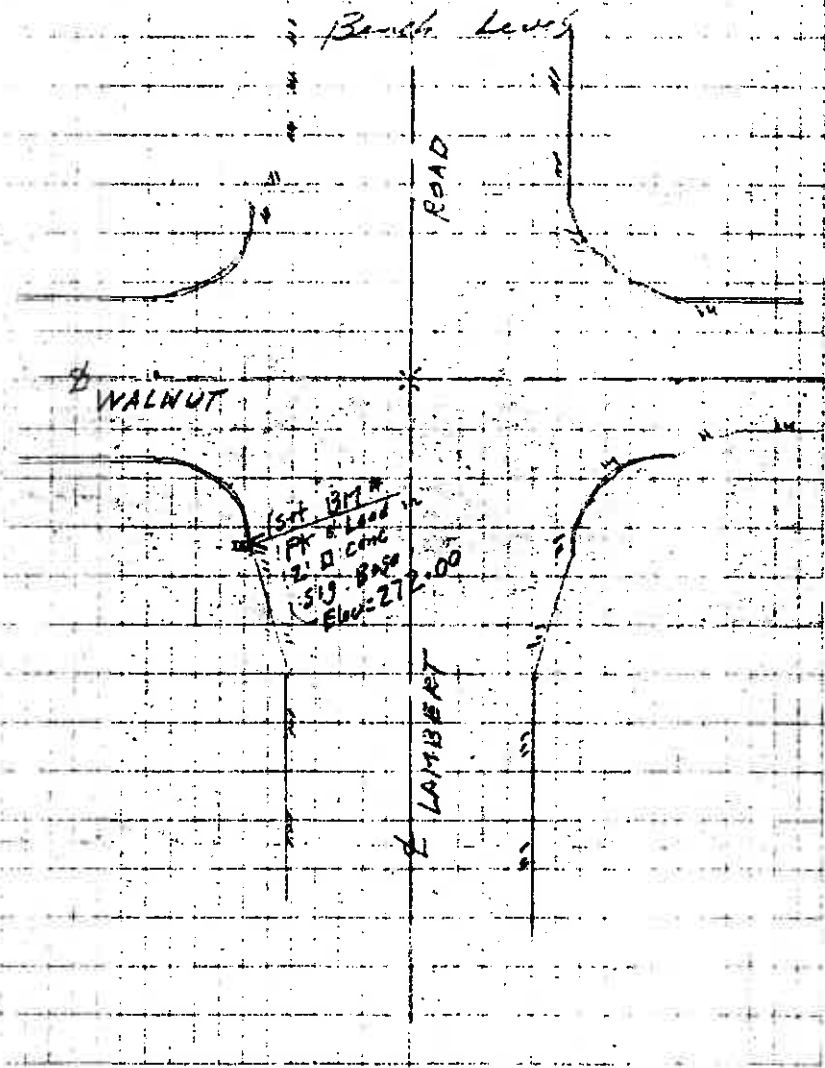

WILSON-BRYANT & ASSOC.
143 S. BREA BLVD.
BREA, CA 92621 714/990-0123


CITY OF LA HABRA

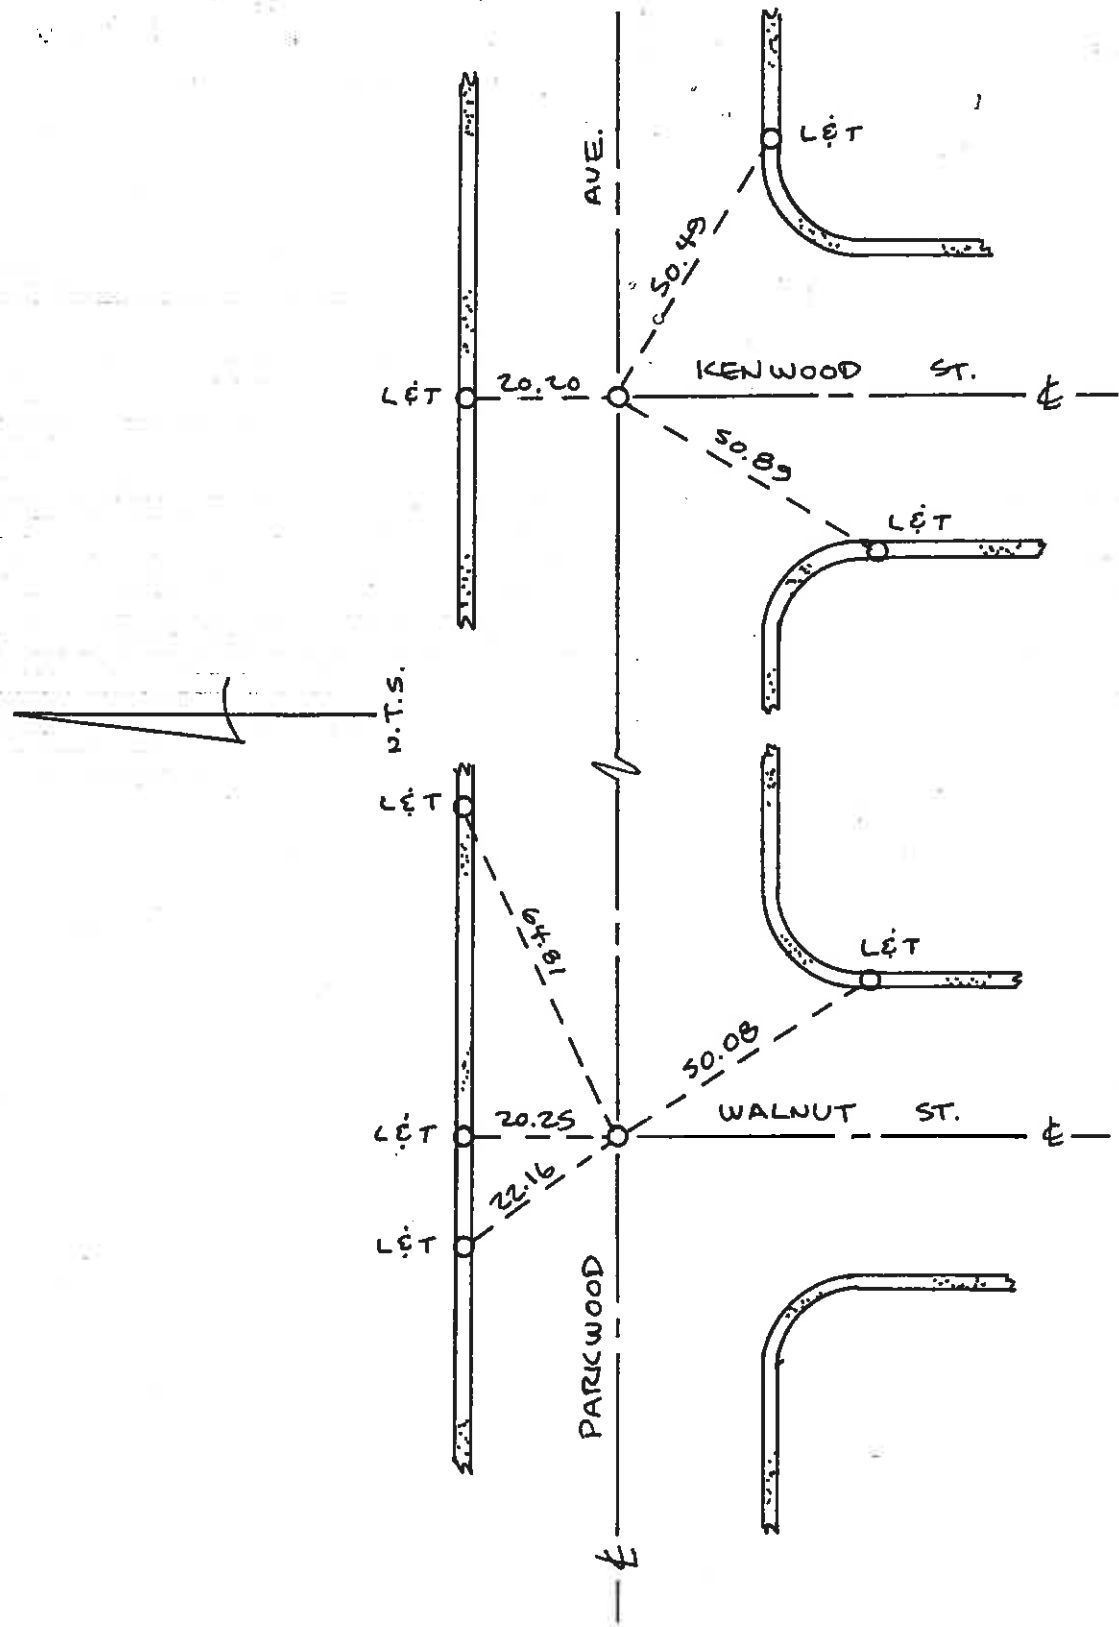


WALNUT & ELECTRIC
CANAS PTY


11-16-77

E.R.R.

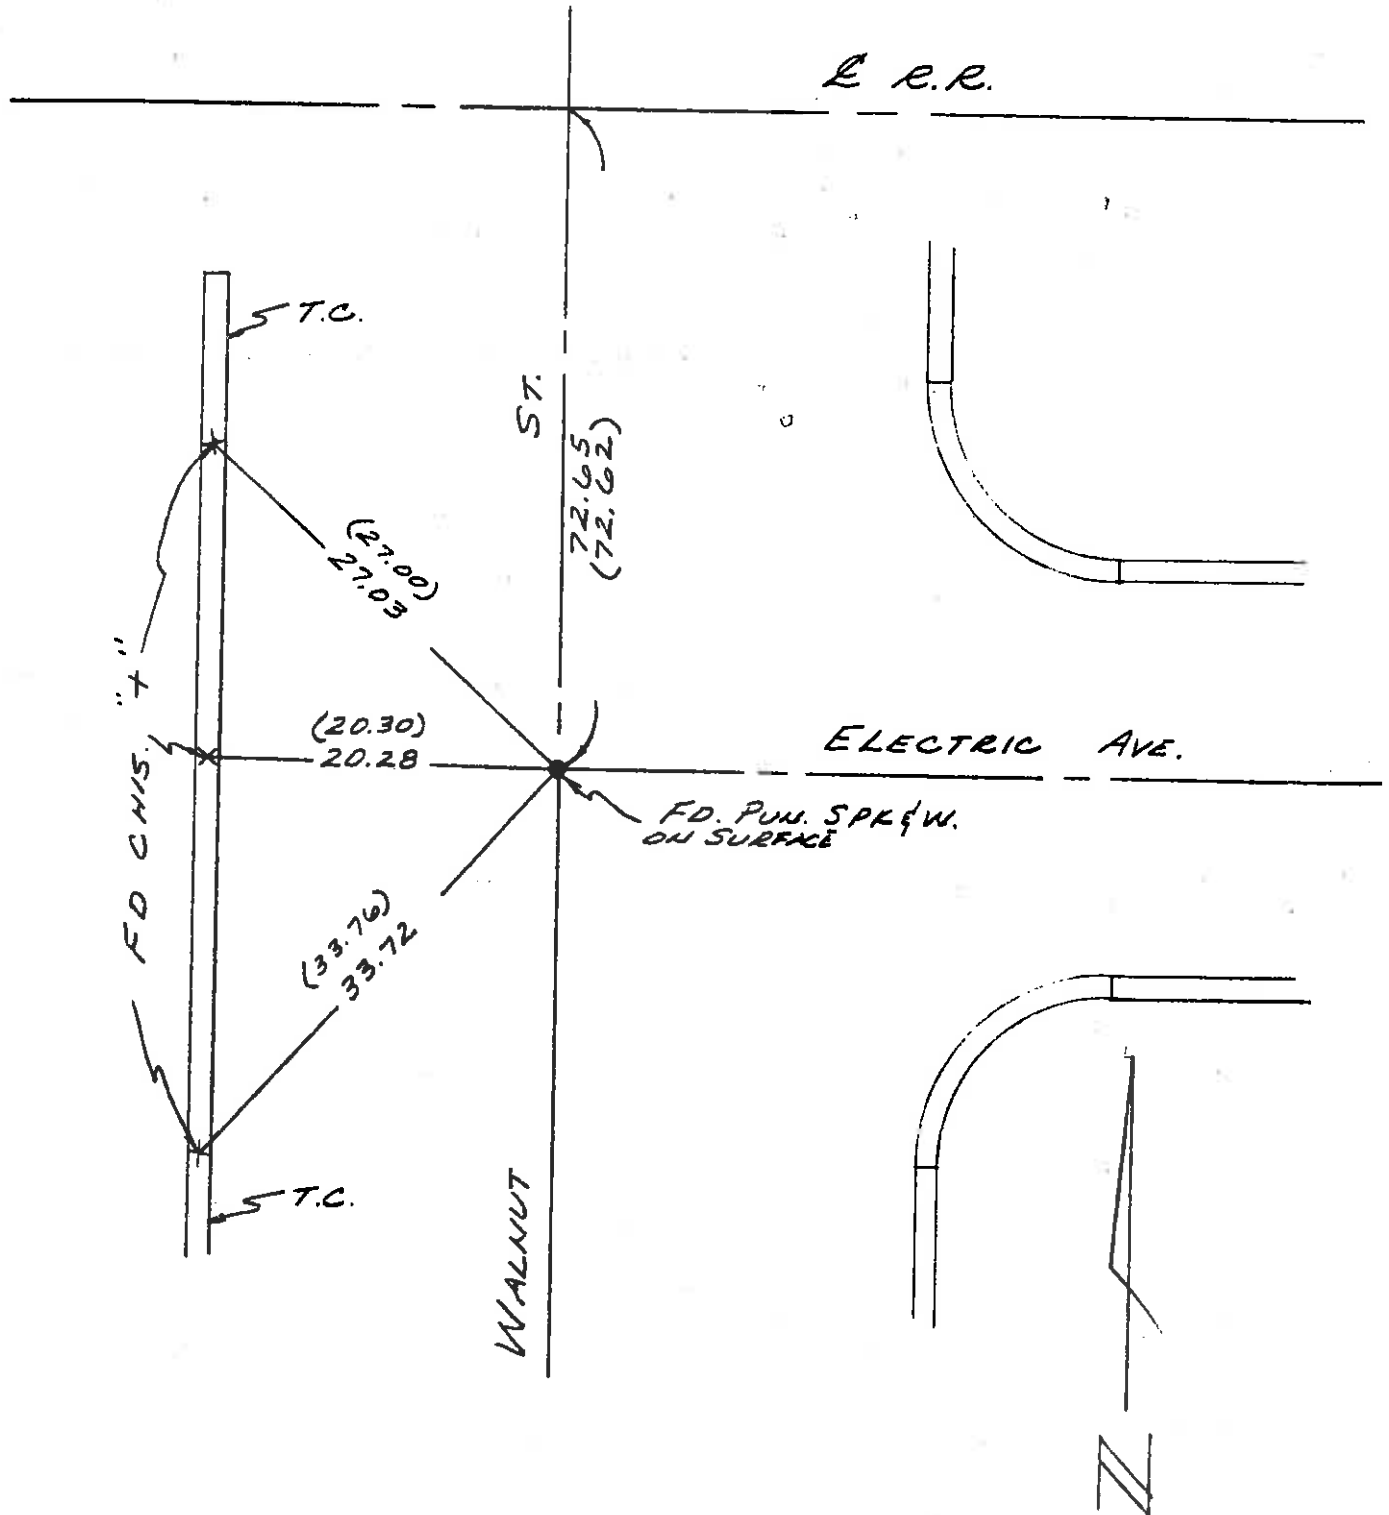

APRIL 5, 1972
Pty. City, T-B

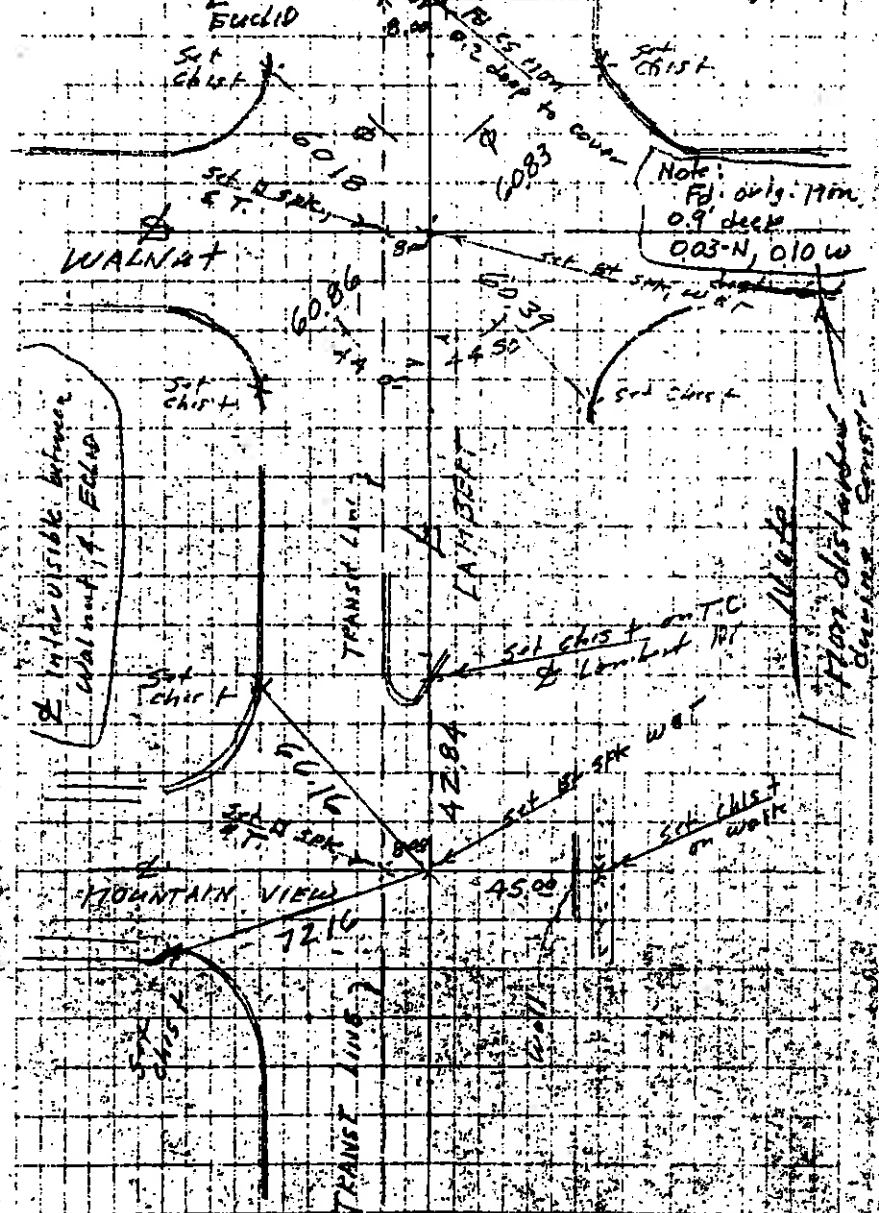

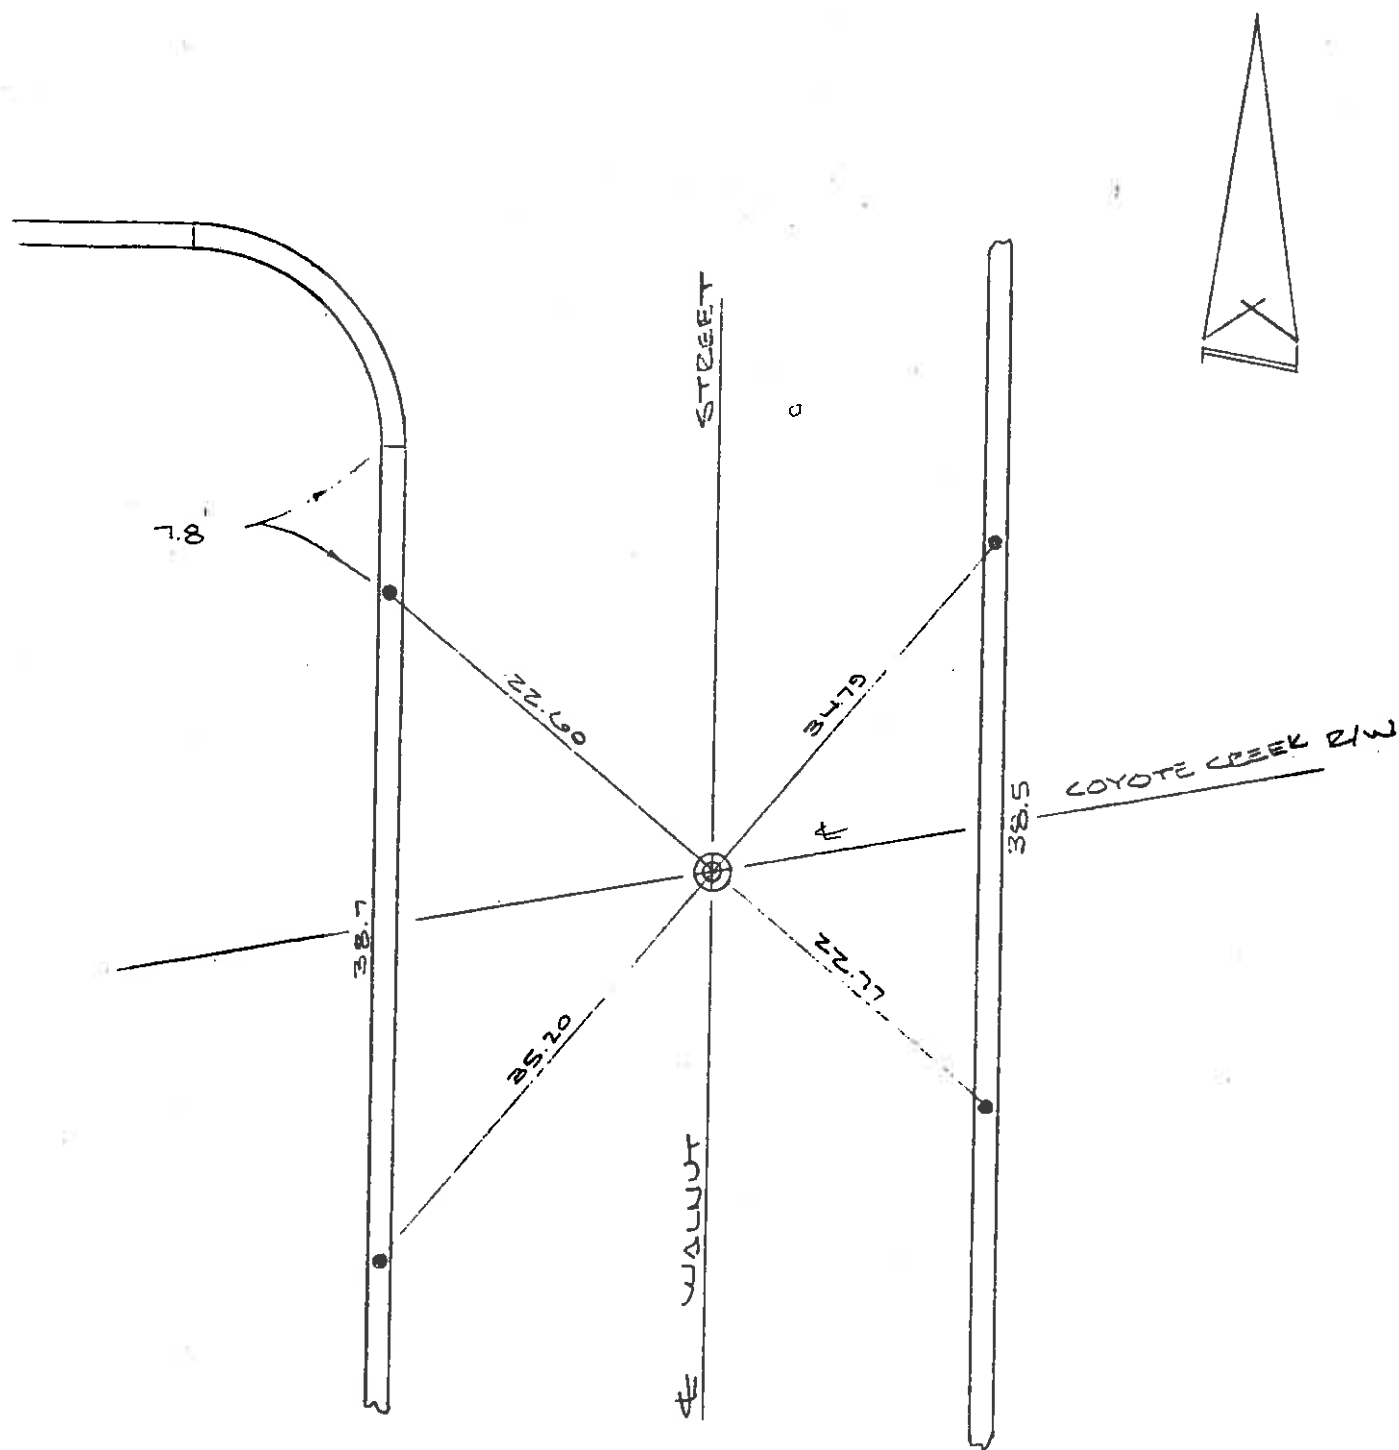

⊙ DENOTES: SET LEAD
& OLS TAG ON CONC.
R.C.B. DECK

• SET LEAD & OLS TIE
TAG ON T.C.

LA HABRA BLVD.

Ed. Bolt. N.E. COR.
NW 1/4 SEC 8

B.M. = "x" on south end
West Curb.
Elev = 265.46

R/W

60' 60' 7.32'

ST. Walnut per T. 16
1384

ST. N 0° 04' 20" W

N.E. COR. of N.E. 1/4 of
S.E. 1/4 of NW 1/4 SEC 8

ST.

52.68'

0+00

30'

20' 20'


ELECTRIC

FG 2x2 #
rail 0.91'

WALNUT
130.02'

12+91.59

1+20.02

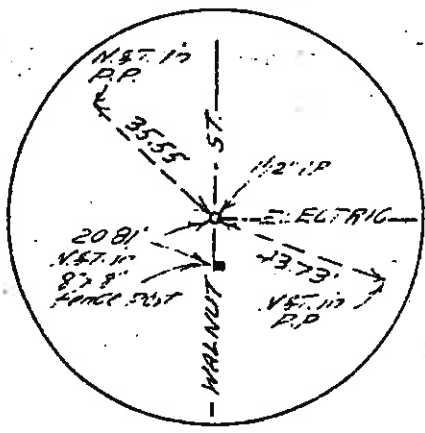


AS PER DWG.
NO. E-44

E. 660.86' FOURTH ST 30'

1+80.02

12+91.59

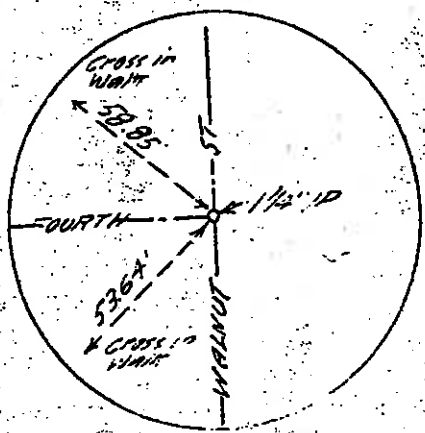

WALNUT ST.

451.48' N. 0° 04' 20" W. 1322.99'

AS PER DWS. NO. E-44

451.48'

N. 0° 04' 20"



6+01.50

S.E. COR. OF
NE 1/4 OF SE
1/4 OF NW 1/4
SEC. 8 -
BY PROPORTION

30'

AS PER
DUG. NO.
E-44

Fd. spike per
O.C.T.B. 102-73
S.E. COR. OF
NW 1/4 SEC. 8

661.49'


WALNUT

LAMBERT ROAD

(B)

0 30 DP (TM 10.3)
 221+63 ⁶⁰ Fd. Spk. & T.
 Set Sq. Spk. T. & W.

See bottom of Pg. 12

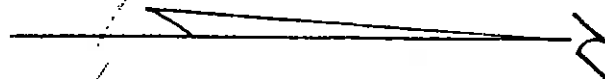

VII
 B6447 M79
 B6448 M90,91

BLVD

E HACIENDA RD.
 N0°24'45"W

214+43 ⁵⁴ Whittier Blvd
 10+00 Hacienda Rd.

(T.M. 10.3)
 Fd. Spike & W. 0 ⁶⁰ DP
 Set Sq. Spk. T. & W.

E CORTO WAY
 N 16°24'34"W

207+70 ⁴³ Nothing Fd.
 10+00 Corto Wy. Nothing Set

WHITTIER
 N 84°18'30"W

198+57 ³² P.O.T. = Nothing Fd.
 198+57 ⁶⁹ E.C. Nothing Set

197+58 ⁰⁵ (BK) =
 197+57 ⁸² (Ahd)
 (T.M. 10.3) Fd. Spk. 0 ⁴⁰ DP
 Set Sq. Spk. T. & W.

CURVE DATA

$\Delta = 5^{\circ}43'30''$
 $R = 2000'$
 $T = 105'$
 $L = 199.84'$

E LAHO ST.
 S0°04'00"E

10+00 LAHO ST.

Set Sq. Spk. T. & W.

12+00

(7)

APRIL 1960

KESWICK & SONS

UNIT 2 L H 01

12

See bottom of pp. 13

LINDAUER ST.

BLVD.

228+27 ²³ = (Ahd.)
225+47 ¹² EC (BK)

Nothing Ed.
Nothing Set

VII

B6447 M98,99
B6448 M90

WHITTIER

N0°23'40"W (TM 10.3)

LA MIRADA ST.

Const. 50°24'00"E

224+58 ⁵² (BK) = Whittier Blvd.
224+58 ²² (Ahd.)

Ed. L&T 0 ⁵⁰ Dp.
T.M. 10.3

APRIL 1960

Nothing Ed.

Set Sq. Spk. T&W.

Set Sq. Spk. T&W.

224+17 ²³ E. Whittier Blvd.
242+43 ⁴⁵ P.O.T. & Const. La Mirada Ave

Set Sq. Spk. T&W.

223+6.1 ⁵² BC
Nothing Ed.

HACIENDA


DRIVE

KESWICK & DTY

(4)

See top of p. 11


BC447 M76,97,98

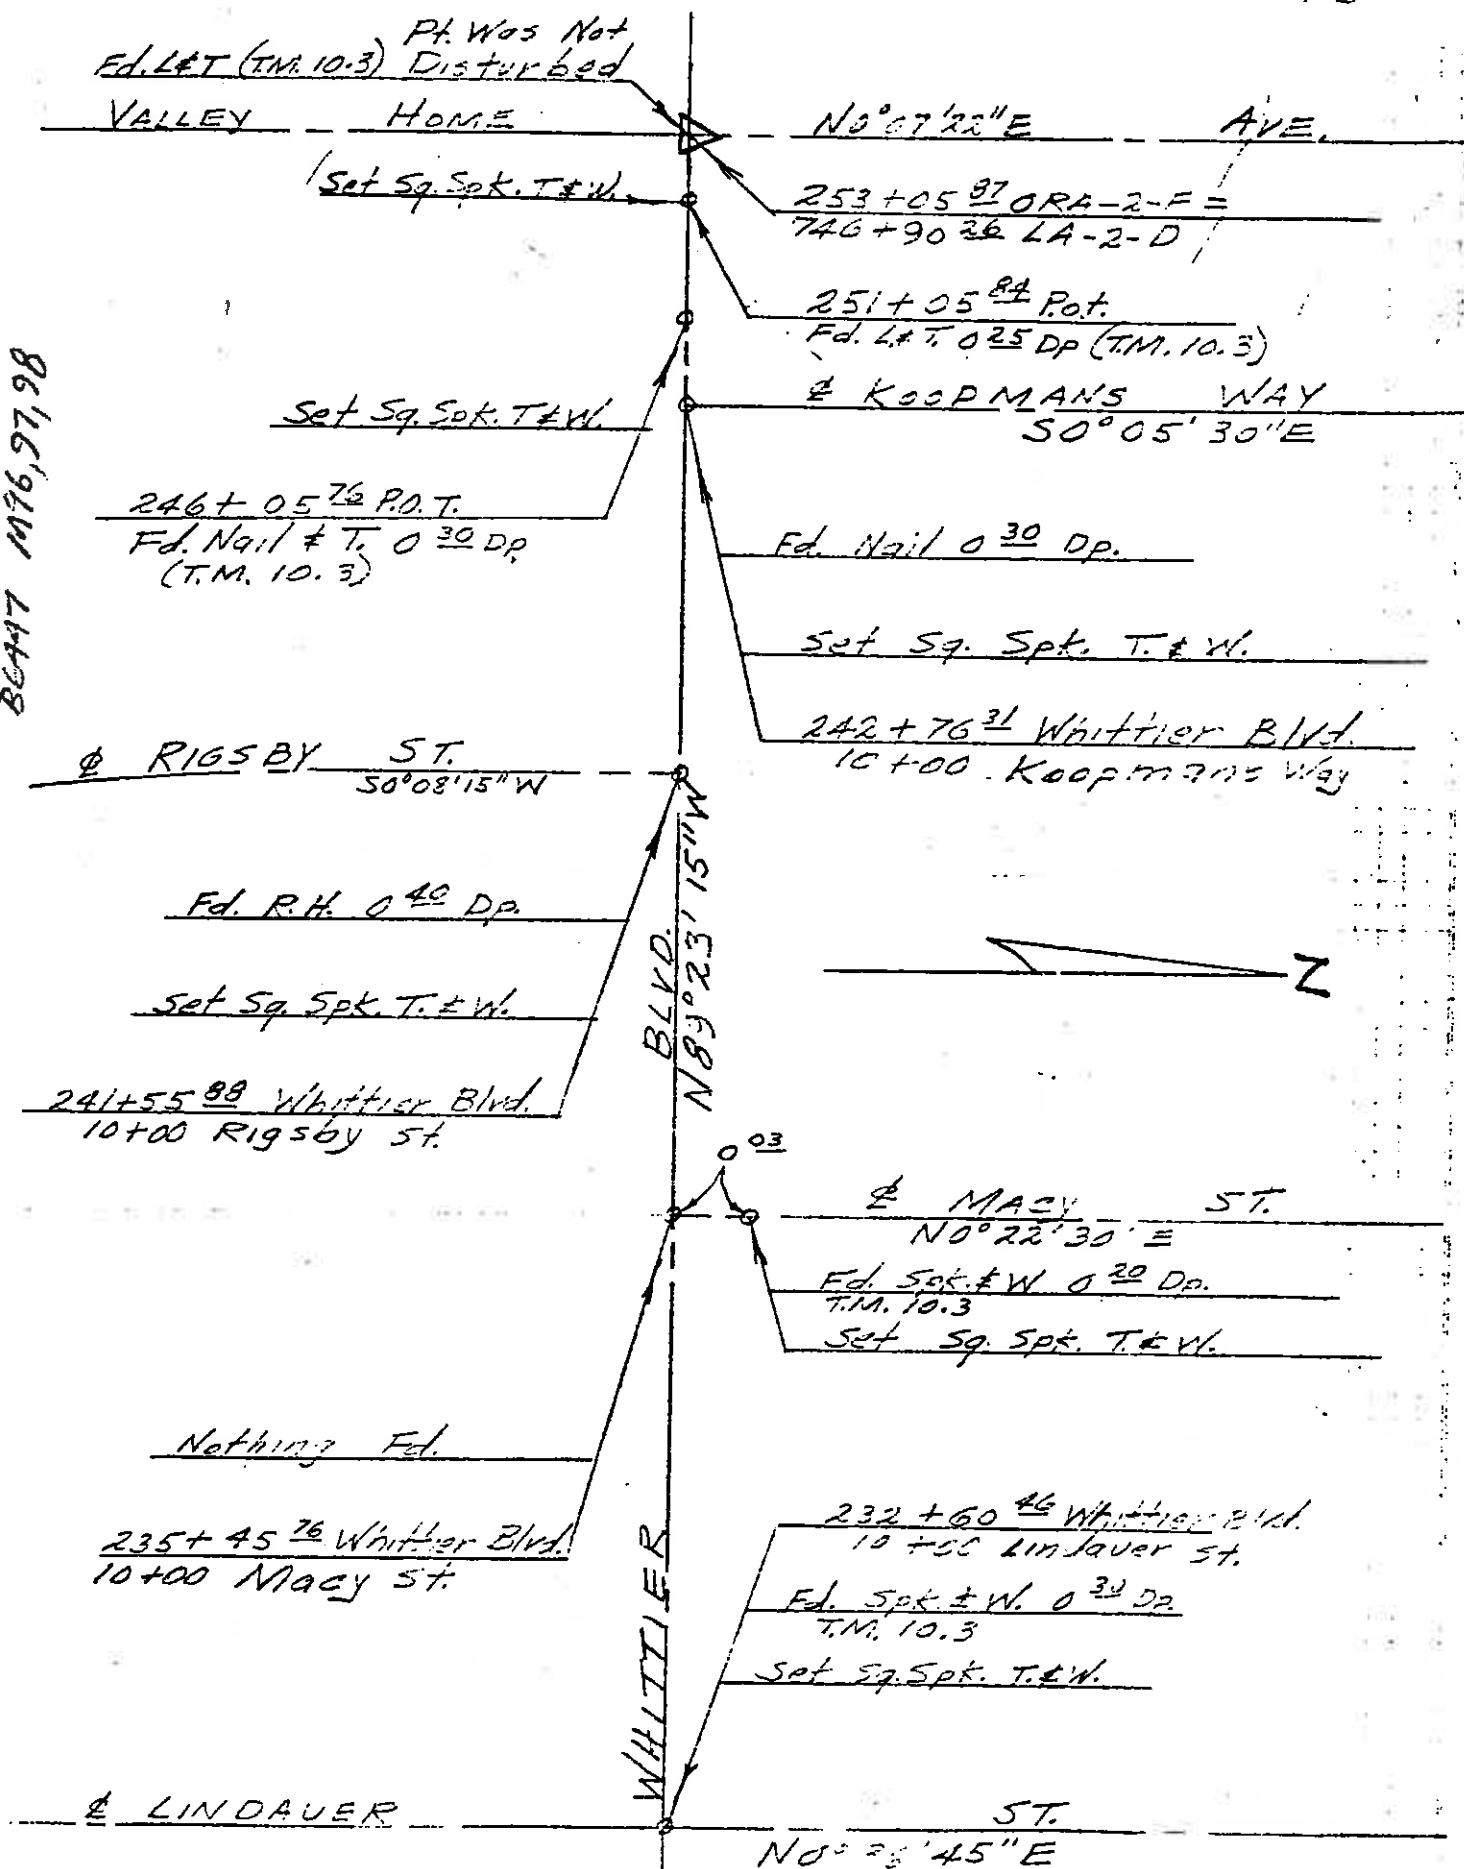


ORA 72 9.2/11.9
07212-260281
SUA 11/11/9-217

Ties @ Whittier Blvd.
and Chantry Drive

6-23-70 WARM whitey
Adams & Pty

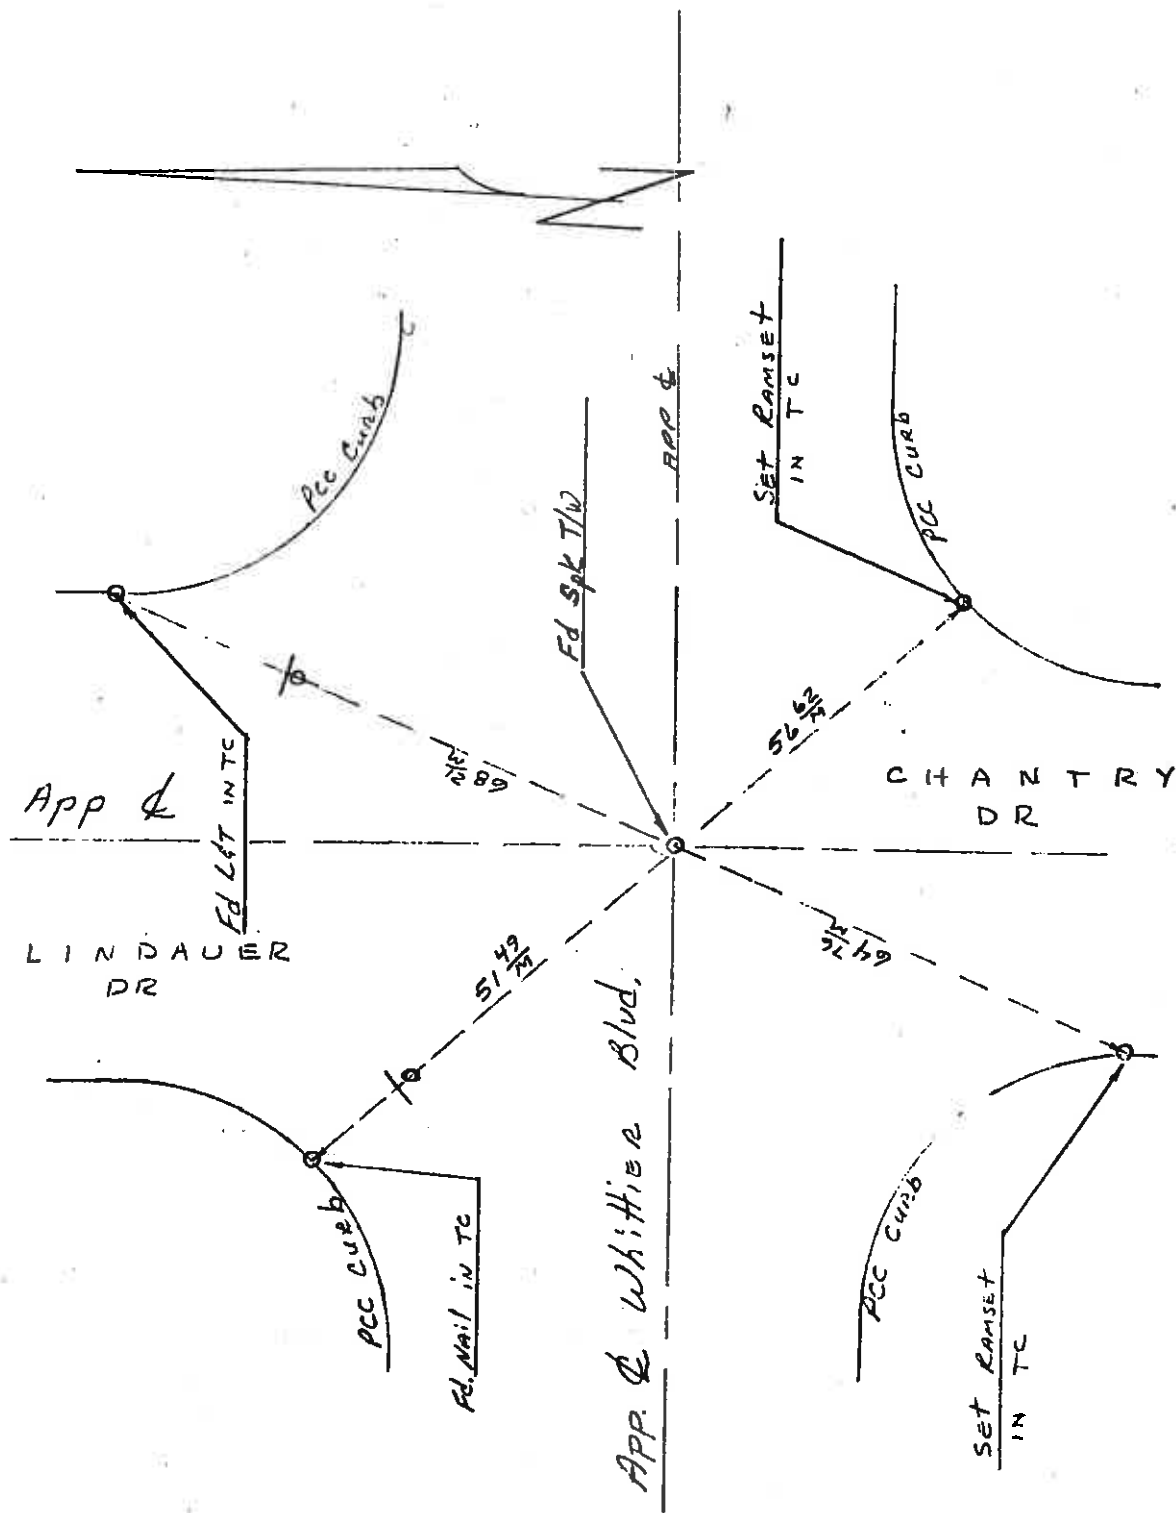

ORA 72 92/11.9

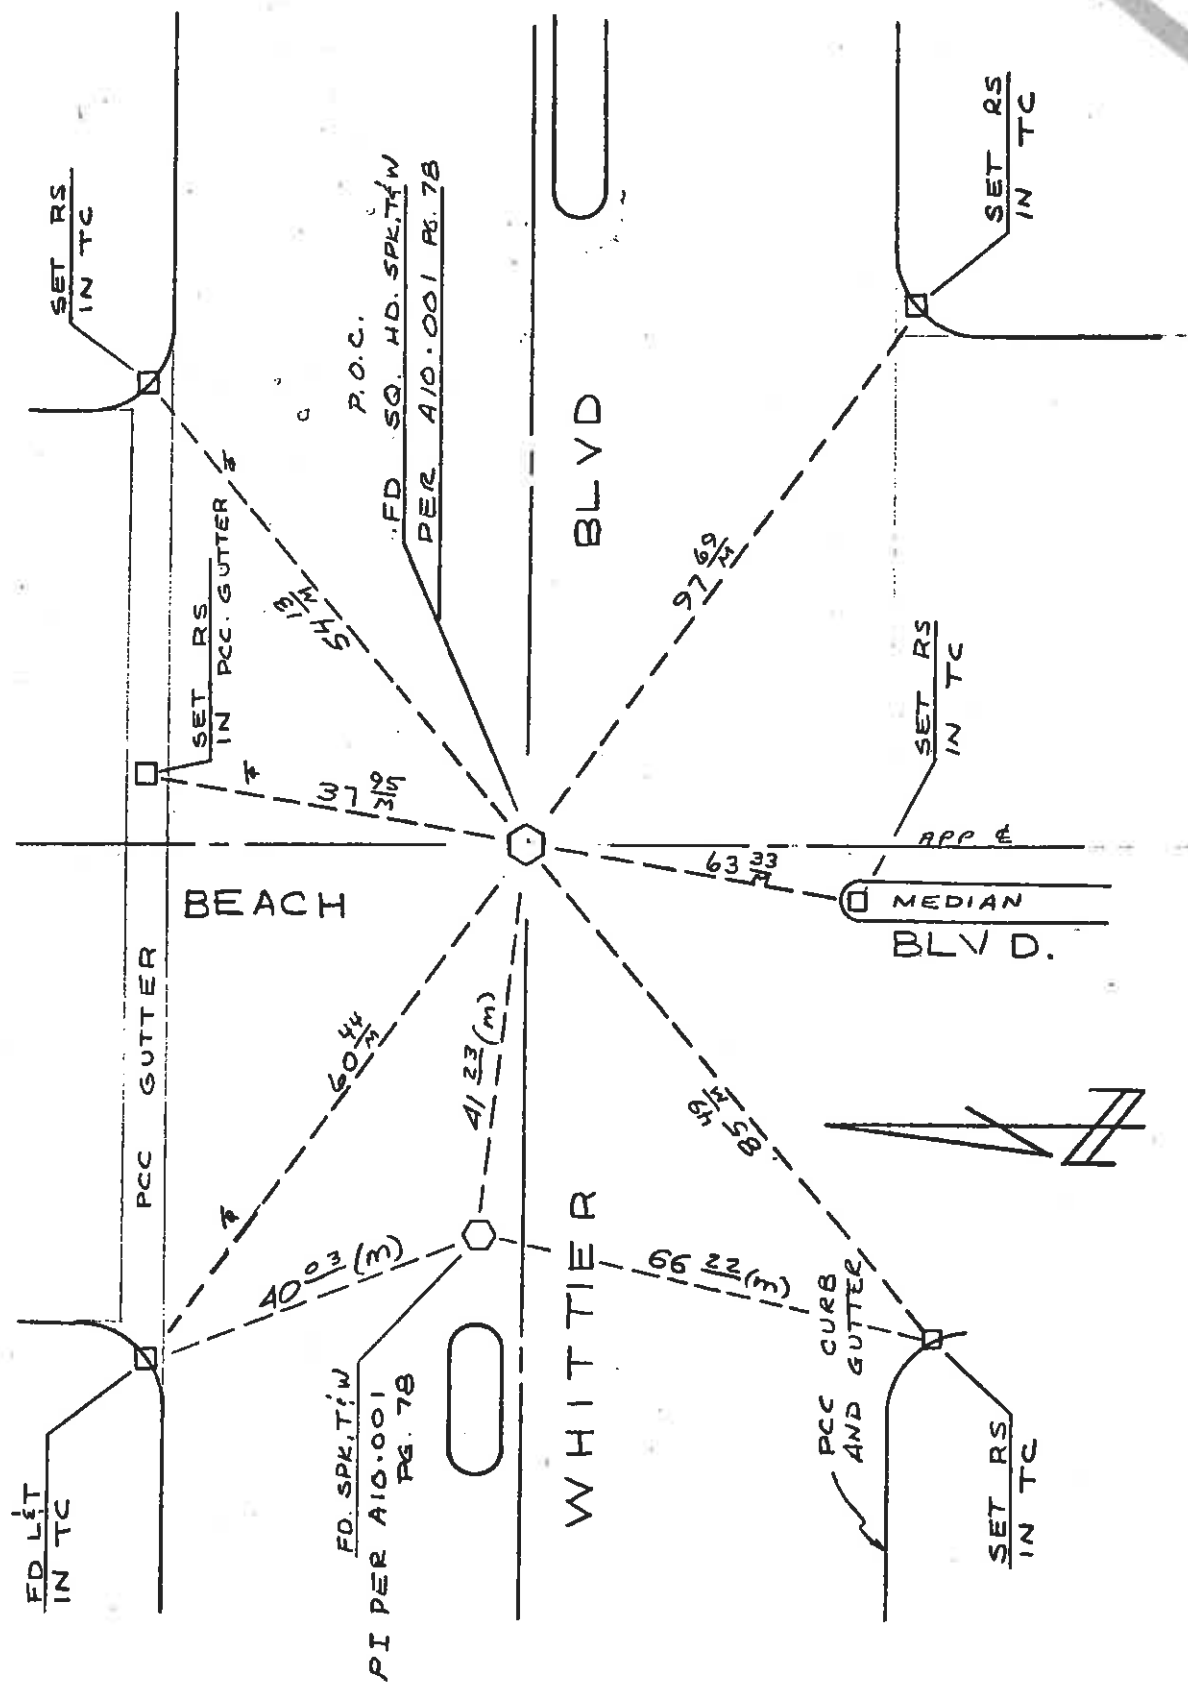TIES AT
WHITTIER BLVD. AND
BEACH BLVD.6-23-70
R.L. ADAMS, PTY8
G.A. MANSON07212-260231
SUR REQ 70-217

23

②

1

78-066

B.L.V.D.

657.36 EDM

3.14W @ CITRUS DR

17-45

FD 25
07 TC

3

46

WEP'S.

0004

2

OKA 72 7.5/11.4
35743M

WHITTIER BLVD. TIES PRIOR TO
RESURFACING

MG 4.21

4-19-78
WINTER

PW

S 36

BLK 6448 MOD 92

REF A10.001-3.77
A0R072C-13

CITRUS
DRIVE

WHITTIER

BLVD

SET "SHURE SET"
ON TC

FD RS
ON TC

23.97

54.77M

657.36 EDM

657.69 EDM

FD S, T&W
0.1' DP.

53.95

82.99

S, T&W
MONTE VISTA

91.5

FD RS
ON TC

FD RS
ON TC

179° 59' 58" MEAS. T.2

C005

TO PG 4

(2)

ORA 72 7.5 / 11.4
35743M

WHITTIER BLVD TIES PRIOR TO
RESURFACING

M.S. 4.21

4-19-78
WINTER

PW

BLK 6468 MOD 93

FD RS
ON TC

REF A10.001-3,77
A0072C-14

WHITTIER

657.69 EDM

BLVD.

777.96 EDM

FD S.T. & W
O.I. DP.

62.39
10

MONTE

FD RS
ON TC

27

179° 59' 32"

58.75

56.94

61.75

FD RS
ON TC

MEAS T.N. 65

ROAD

SERVICE

VISTA AVE

WINTER CITRUS

TO PG 5

TO PG 7

S.T. & W KING

78-066

0006

ORA 72 7.5/11.4
35743M

WHITTIER BLVD TIES PRIOR TO
RESURFACING

MG 4-21

4.19.78
WINTER

7 36


PW

BLK 6448 MOD 93

REF. AOR0720-15

78-066

C007

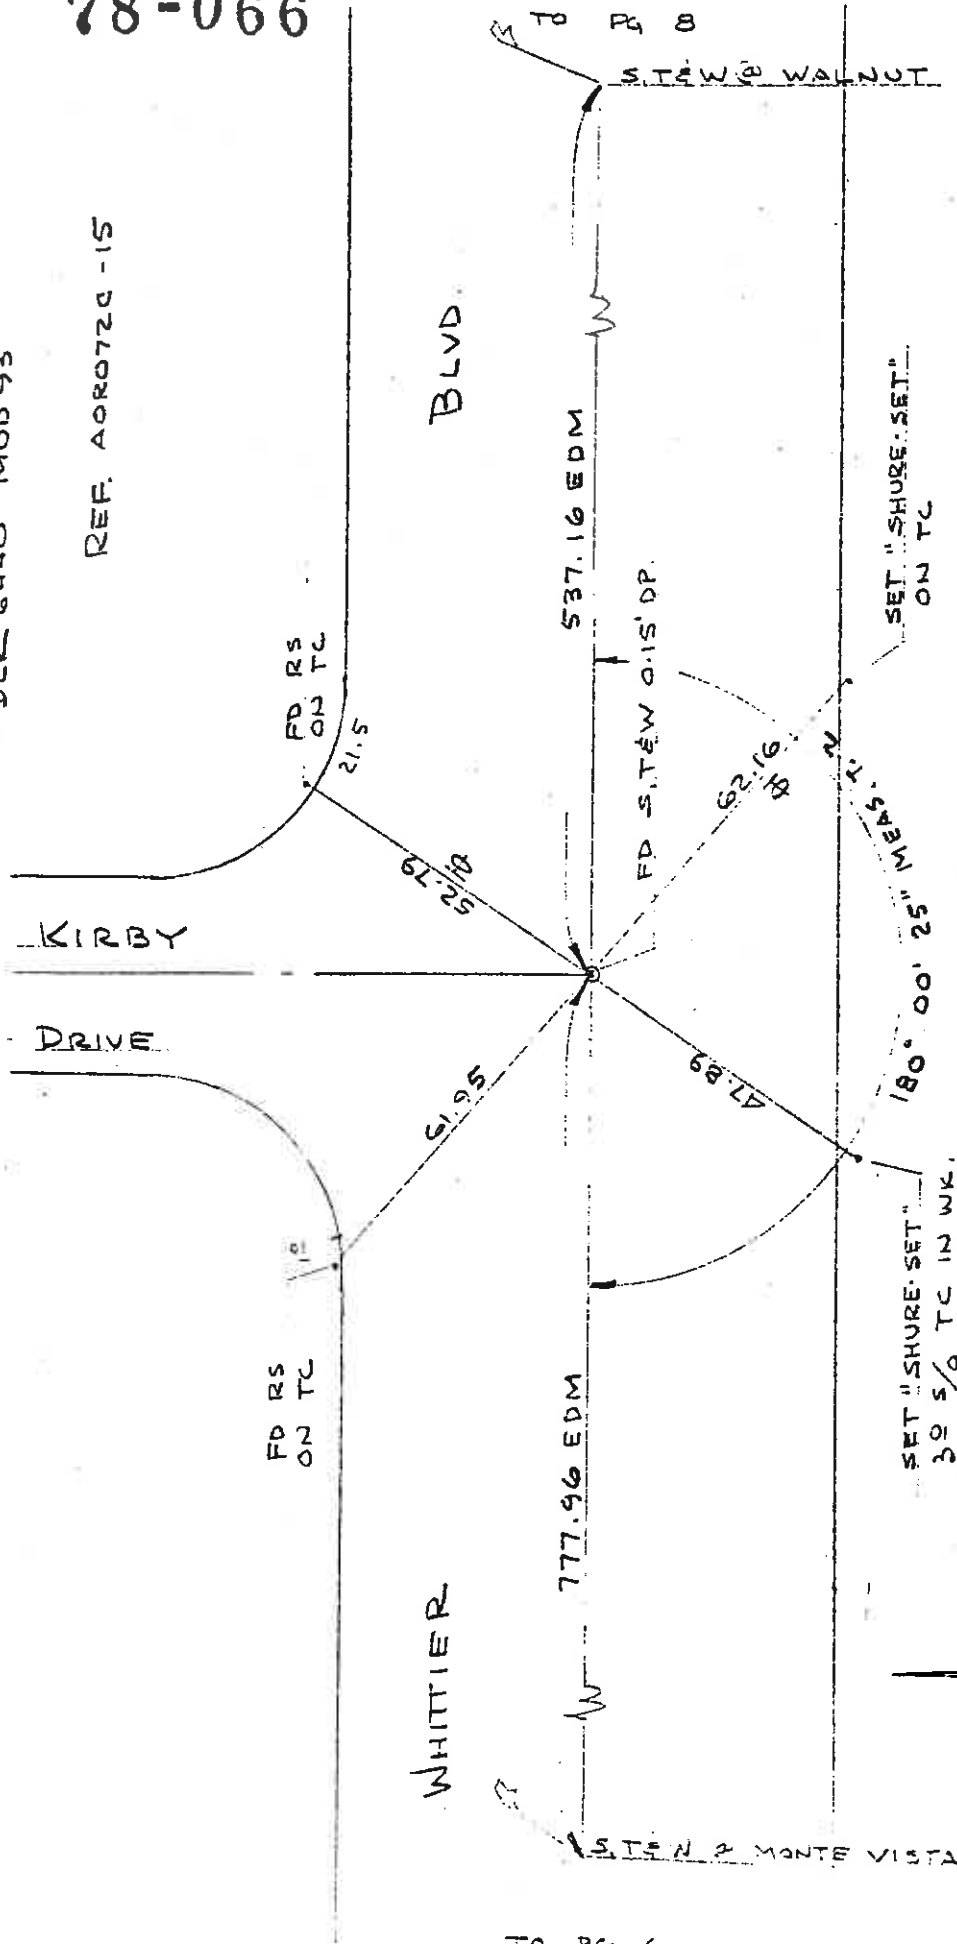

ORA 72 7.5/11.4
35743M

WHITTIER BLVD TIES PRIOR
TO RESURFACING

4-21-78
WINTER


8 36
PW

BLK 6143 MOD 94

REF. A10-001-3,77
AOR0720-16

78-066

C008

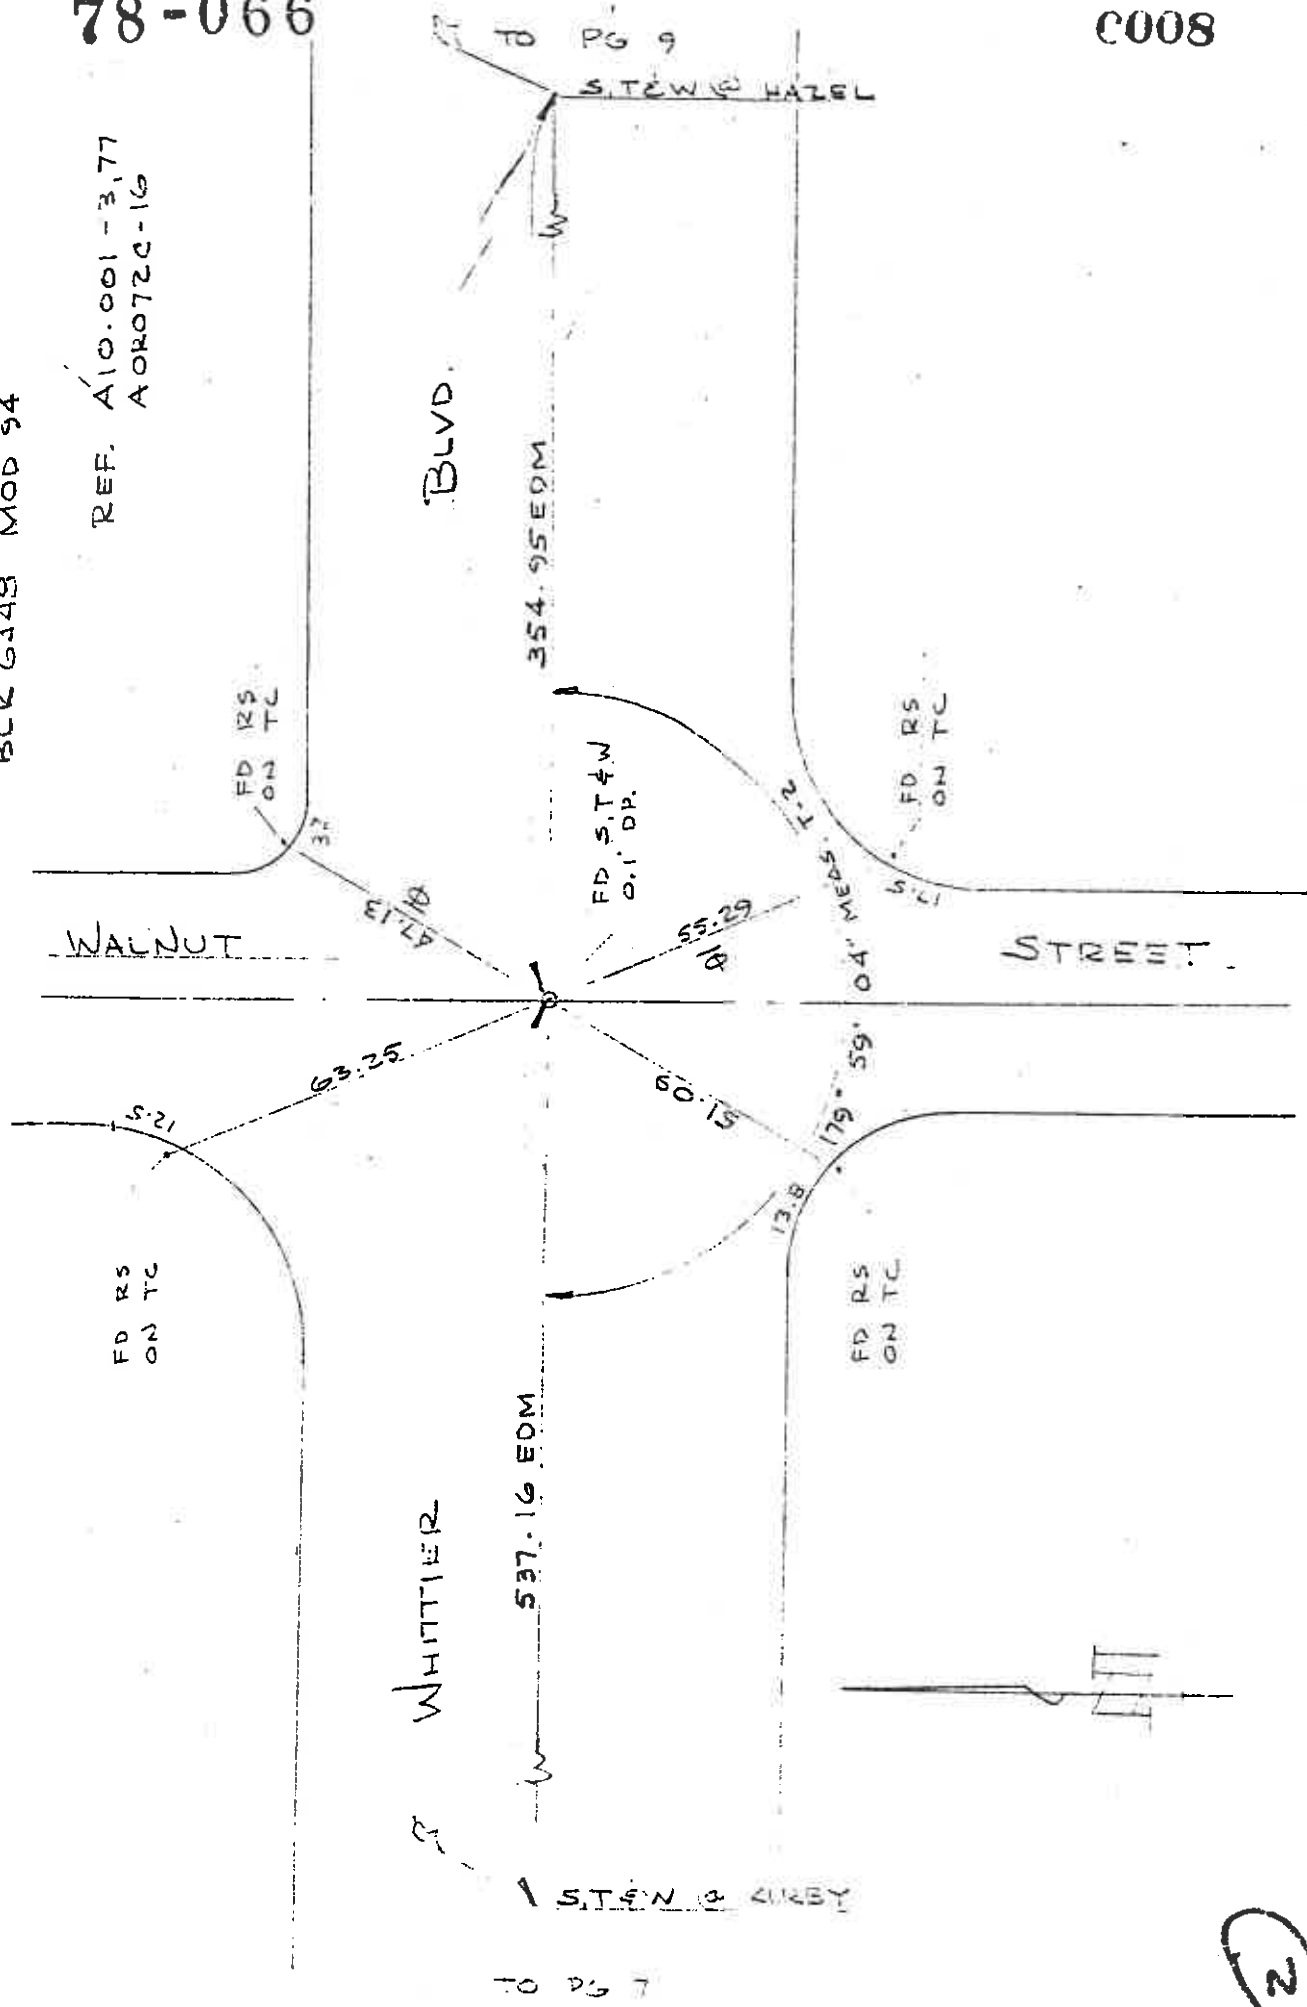

ORA 72 7.5/11.1
35743M

WHITTIER BLVD TIES PRIOR TO
RESURFACING

4-21-78
WINTER
PW


36

BLK 644B MOD 94

REF. A10,001-4,77
A08072C-17

78-066

C009

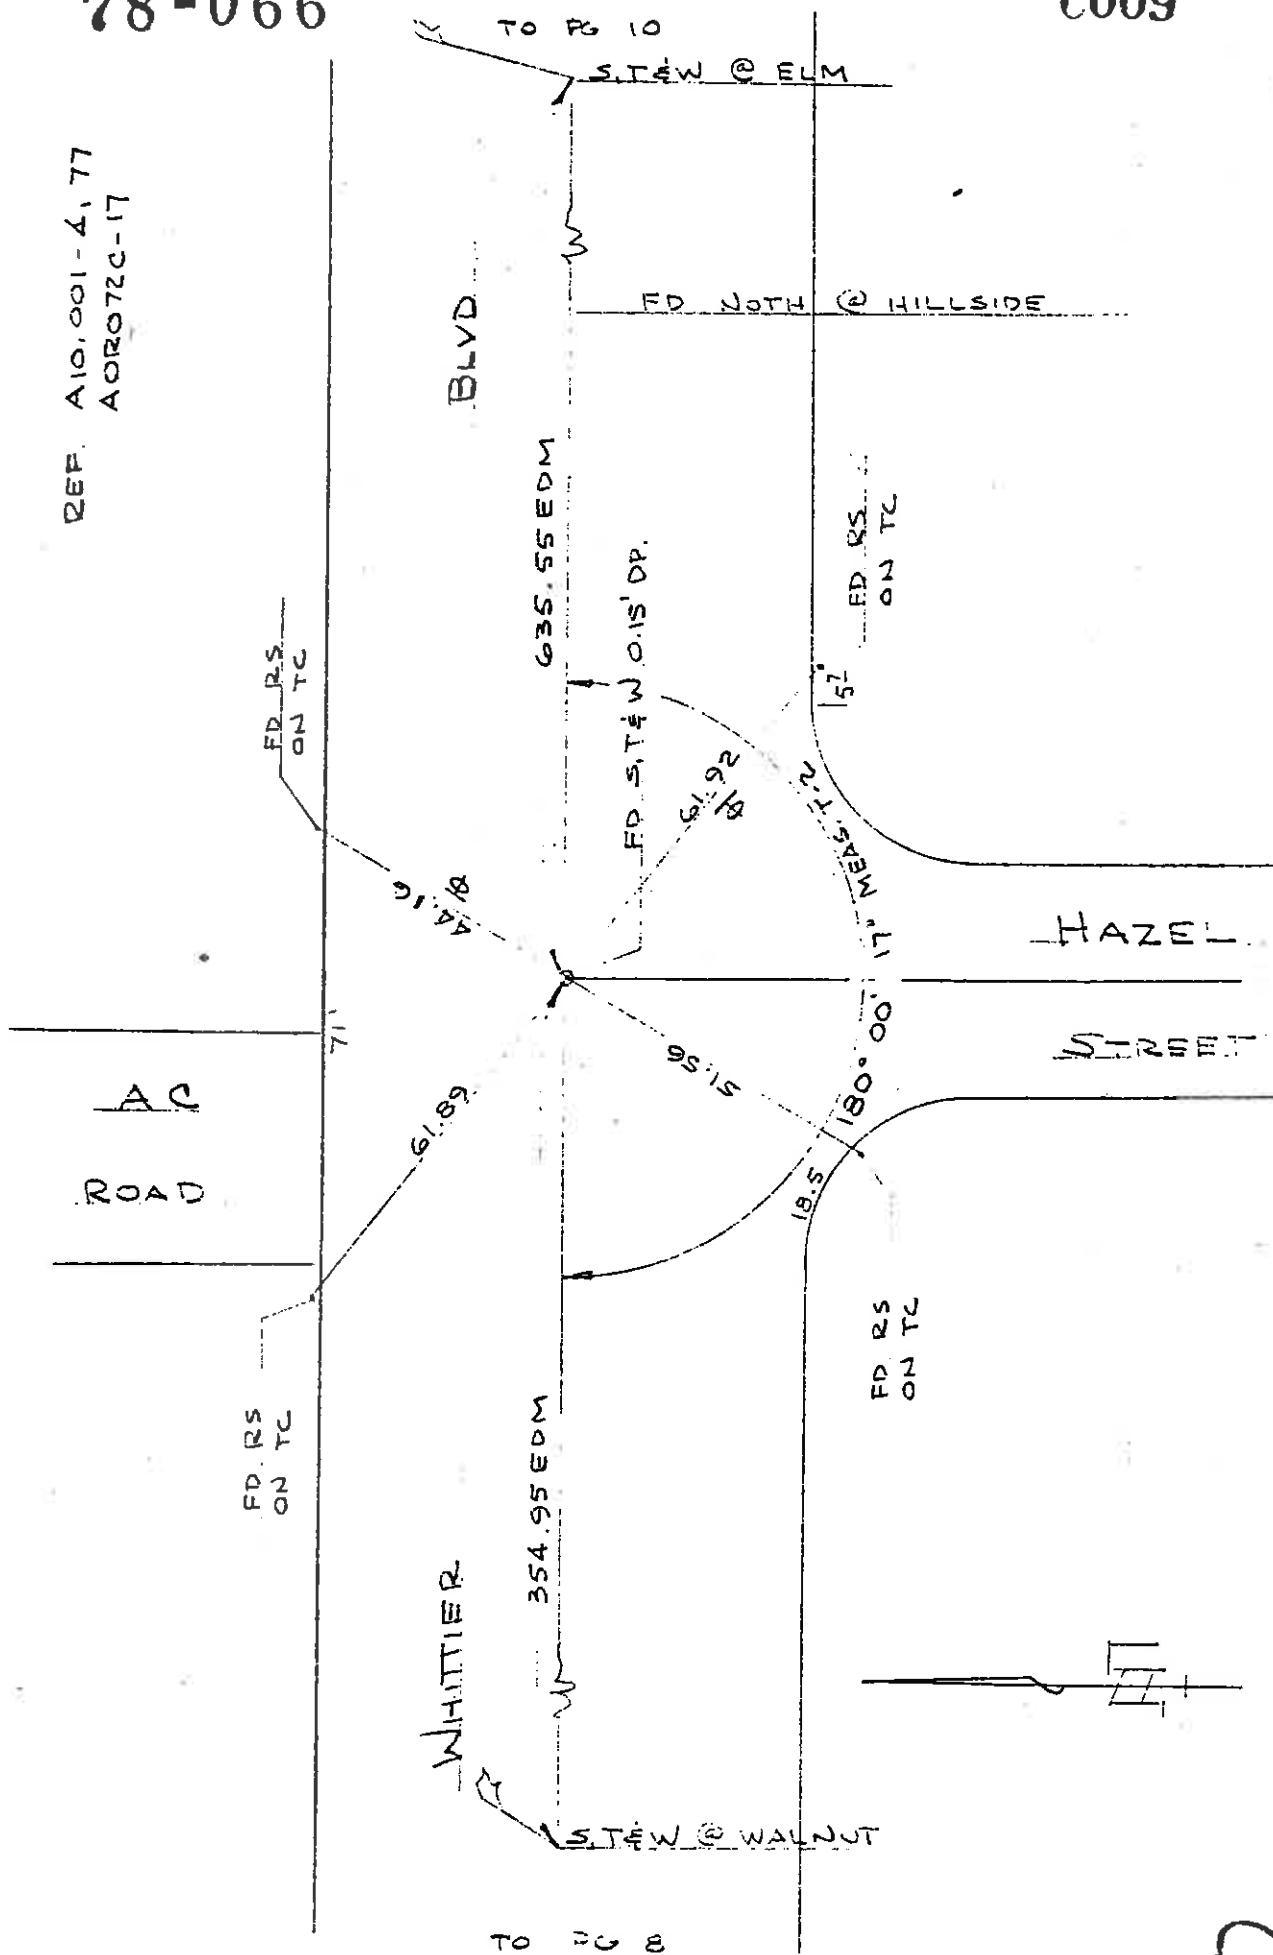

TO PG 8

OKA 72 7.5/11.4
35743M

WHITTIER BLVD TIES PRIOR TO
RESURFACING

4.21.78

WINTER

PW

36

BLK 644B MOD 95

REF. A10.001-5,76
A080720-1B

78-066

C010

FD RS
ON TC

SET "SHURE-SET"
ON TC

67.7

57.98

15.50

WHITTIER

635.55 EDM

330.15 EDM

BLVD

TO PG 11

SPK @ EUCLID

FD STDW
0.1' OP.

55.45

05.15

25.2

FD RS
ON TC

ELM

STREET

FD RS
ON TC

180° 06' 03"

10'

TO NOT @ HILLSIDE

STEW & FAZEL

TO PG 9

2

OLA 72 7.5/11.4
35743M

WHITTIER BLVD TIES PRIOR TO
RESURFACING

4-21-78
WINTER

PW

36


BLK 6448 MOD 95

REF. A10.001-S.76
A02072C-19

78-066

WHITTIER

BLVD.

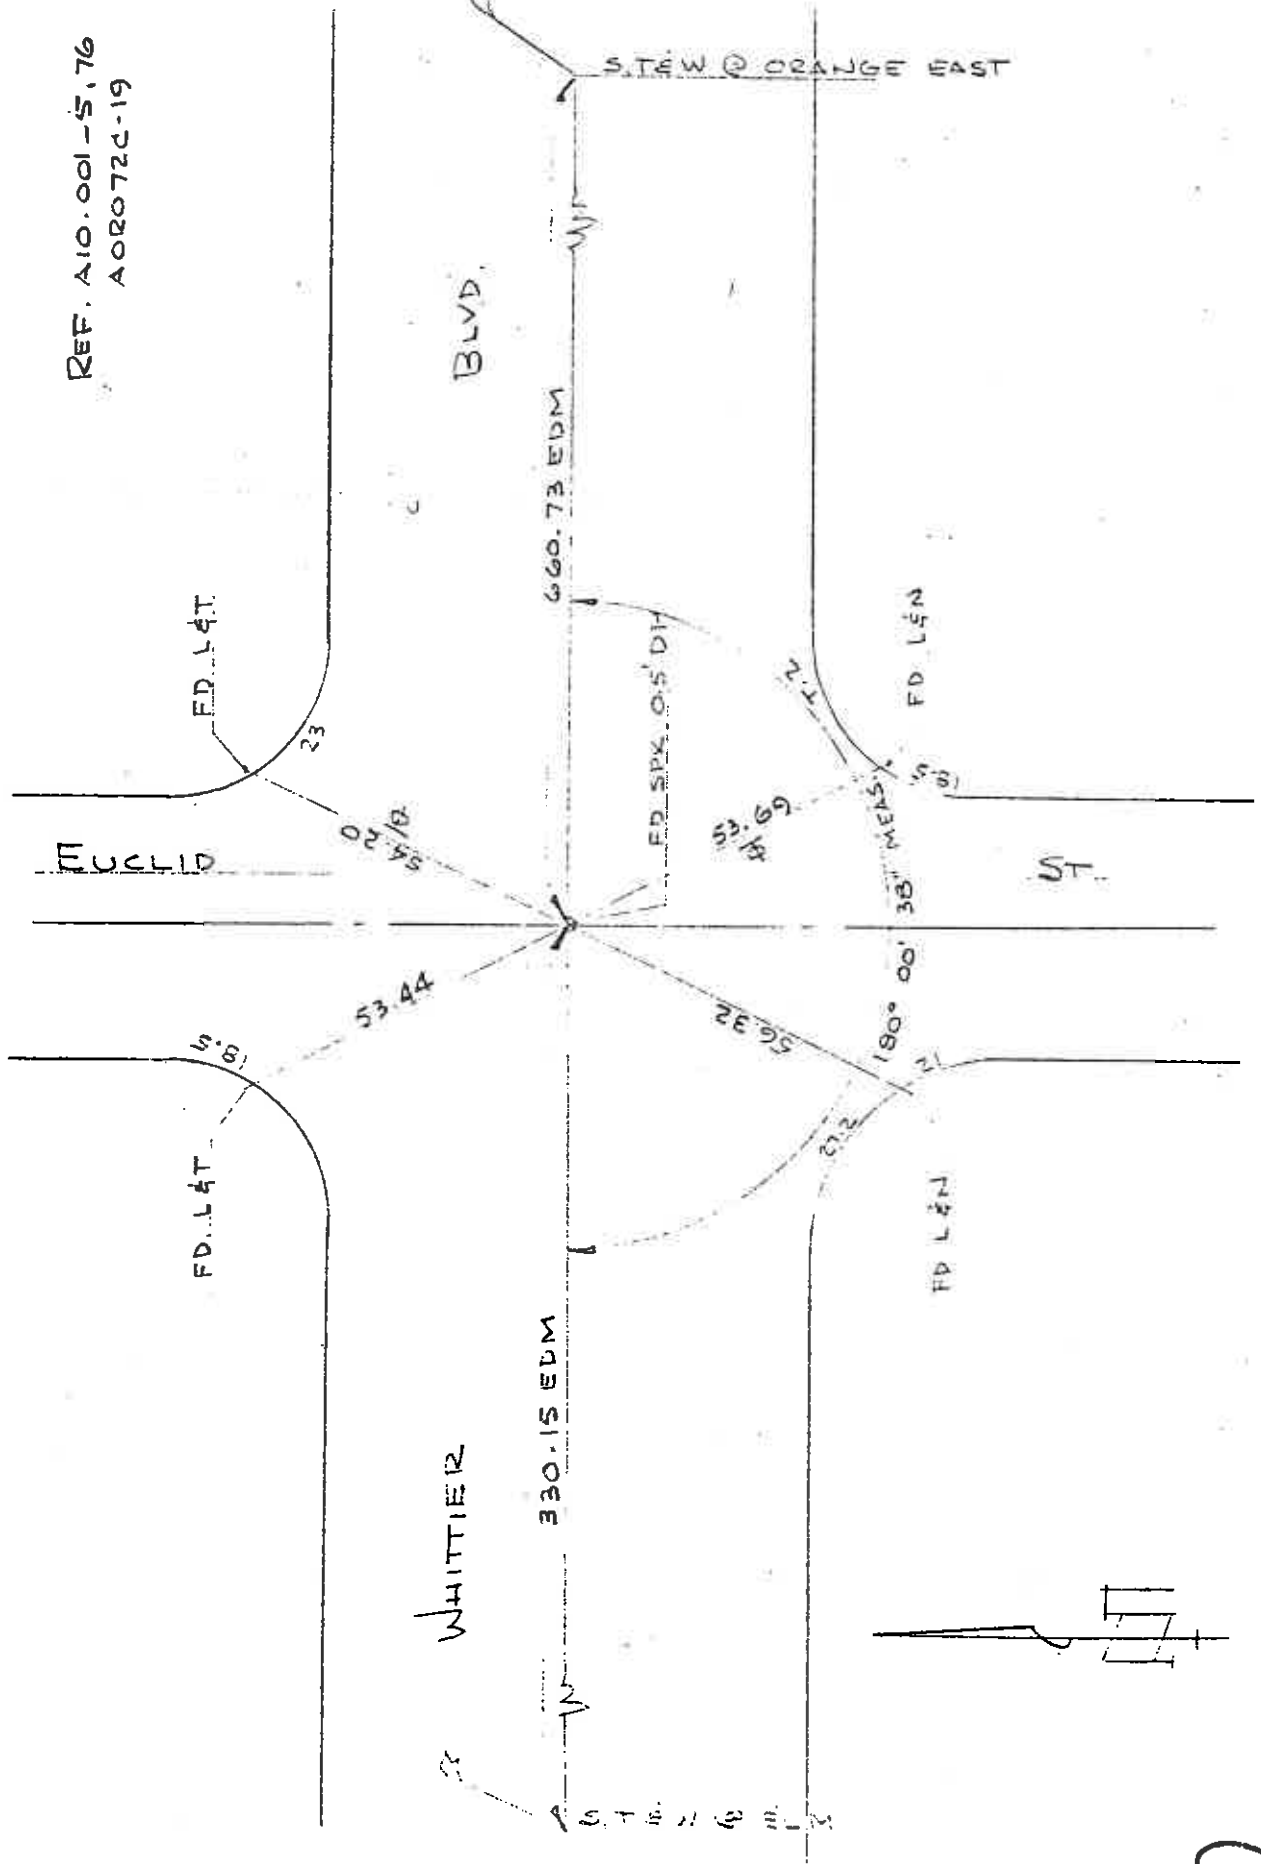

TO PG 10

(2)


12 36

BLK 6442 MOD 96

78-066

REF. A10.001-75
A0R072C-20

CO12

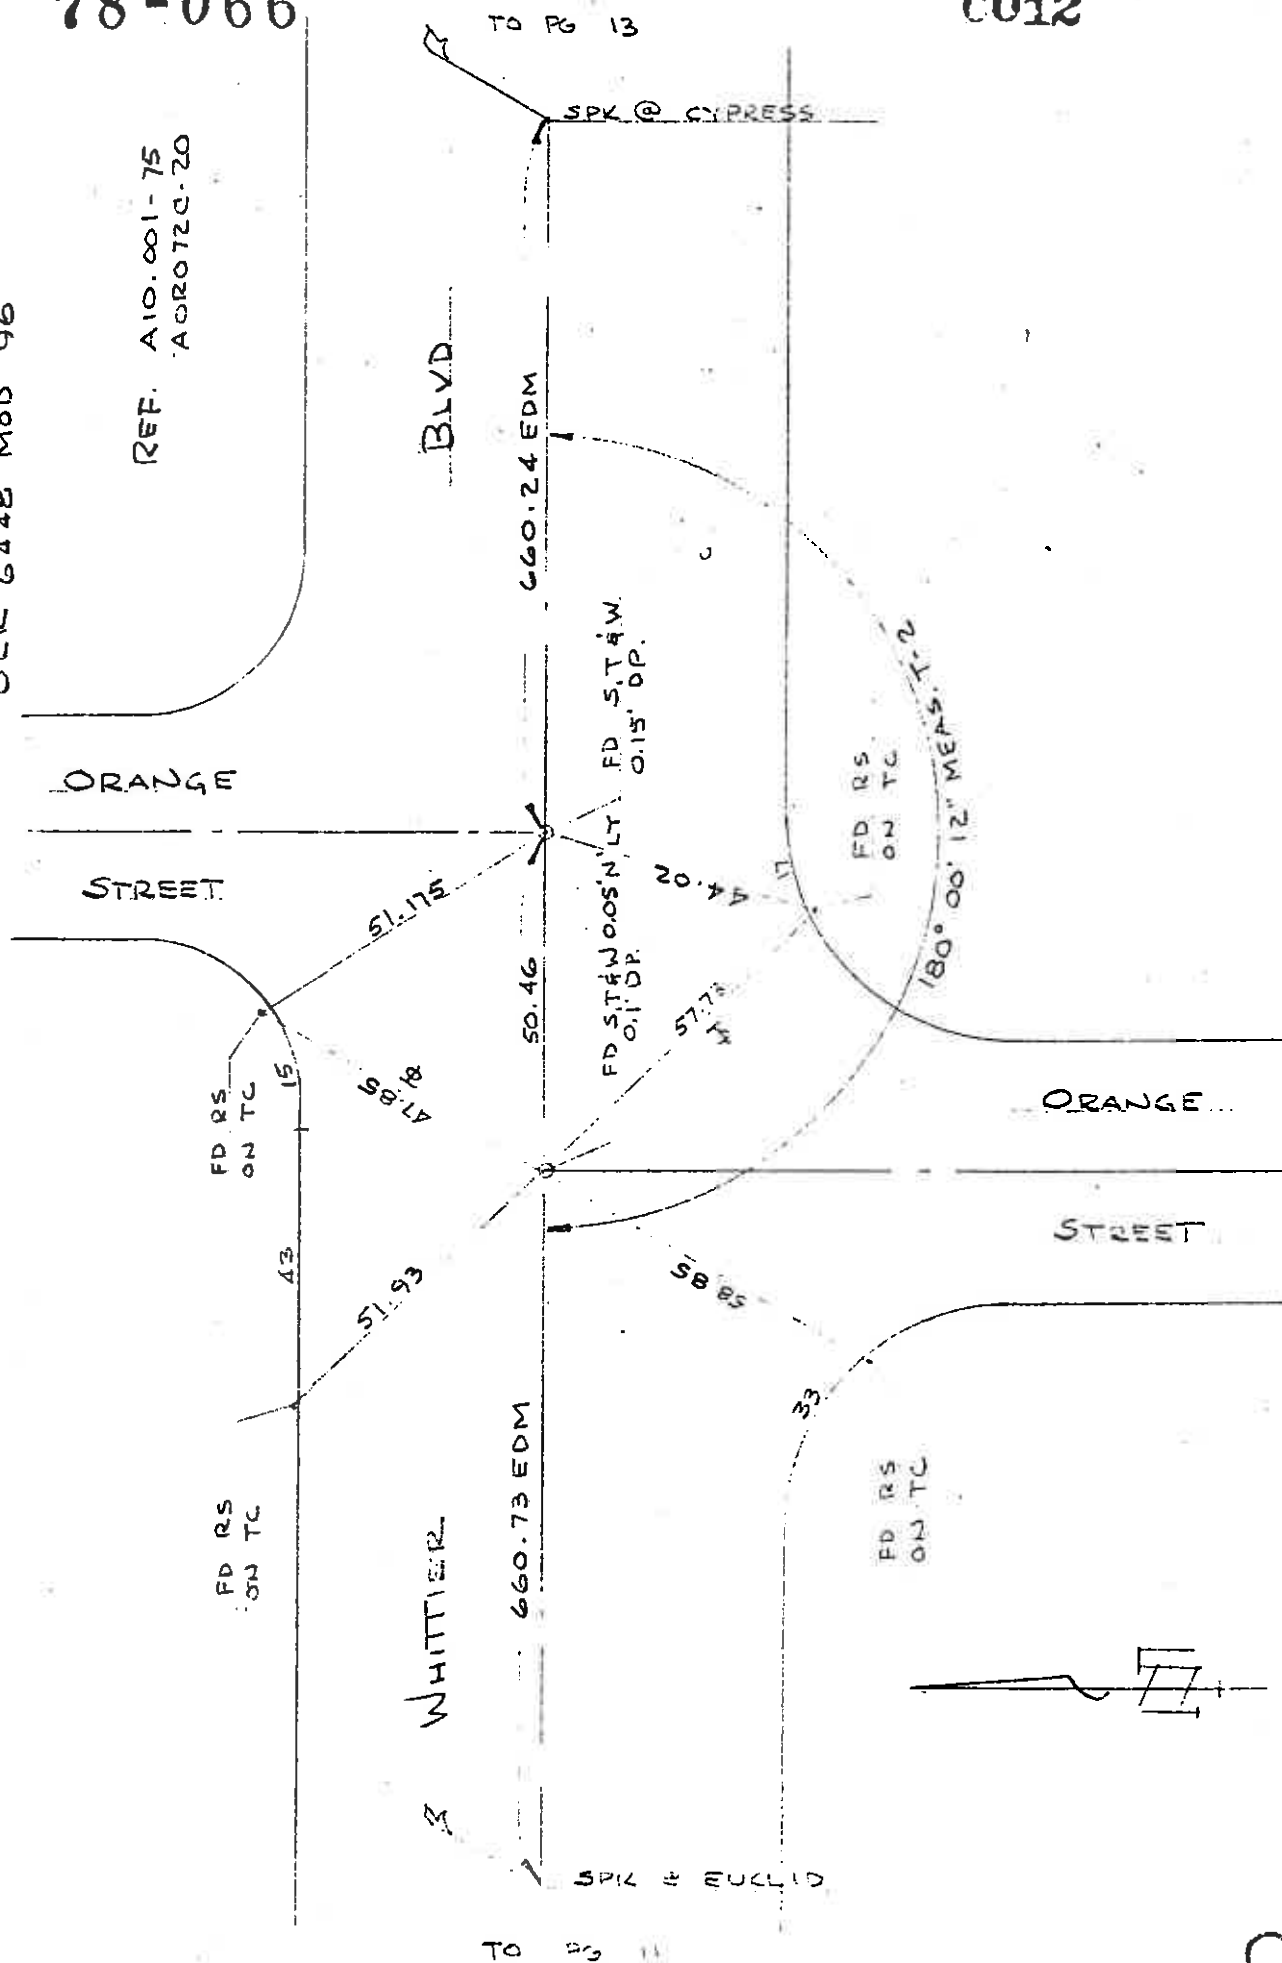

②

ORA 72 7.5/11.4
35743M

WHITTIER BLVD TIES PRIOR TO
RESURFACING

4-21-78
WINTER


13 36
PW

BLK 644B MOD 97

REF. A10.001-6,75
A0R072C-21

78-066

C013

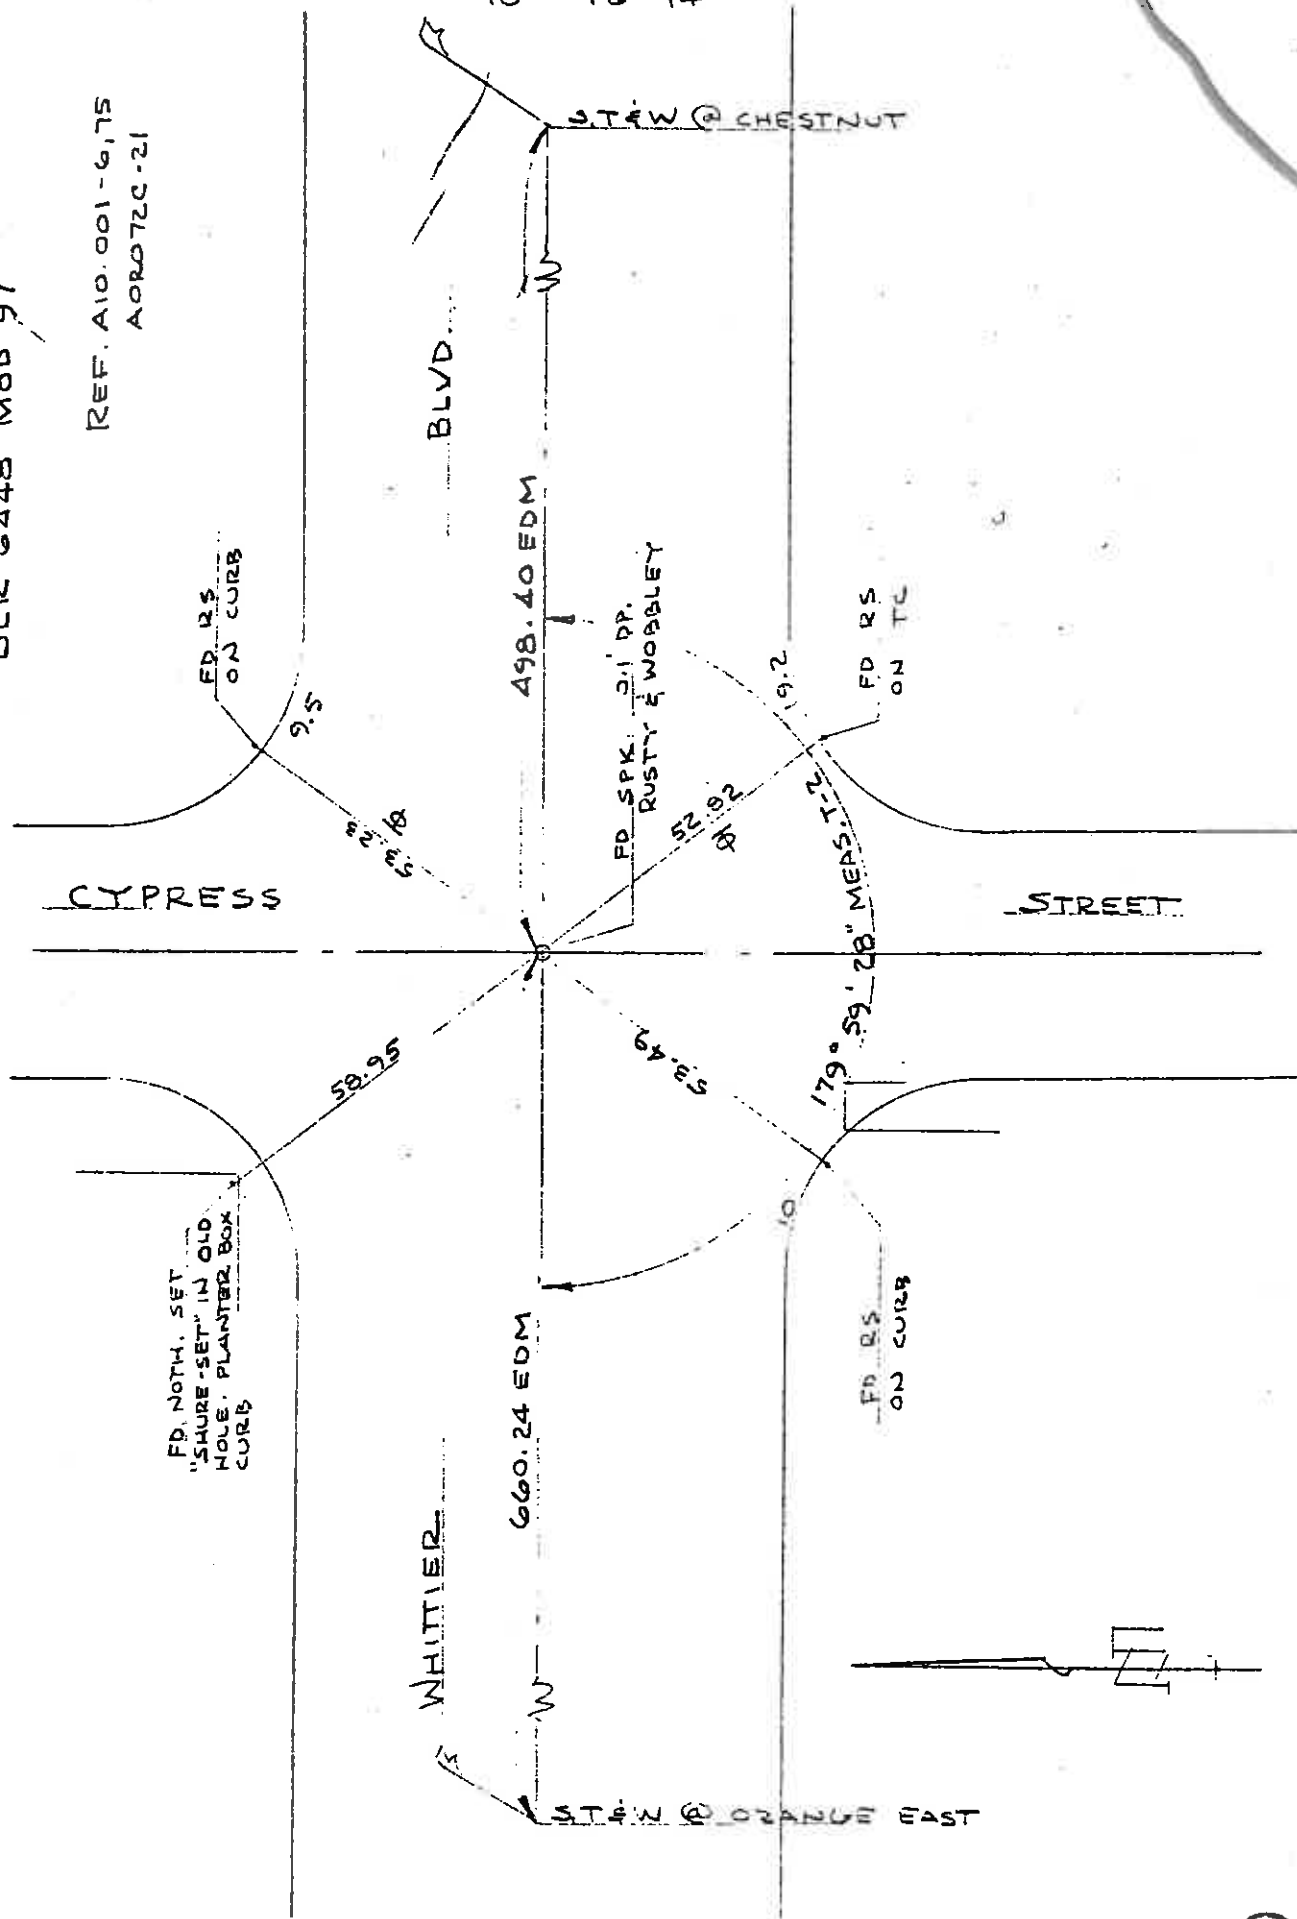

TO PG 12

ORA 72 75/11.4
35743M

WHITTIER BLVD TIES PRIOR TO
RESURFACING

4.21-78
WINTER

PW


14 36

BLK 6448 MOD 97

REF. A10.001-6.75
A0R0720-22

78-066

C014

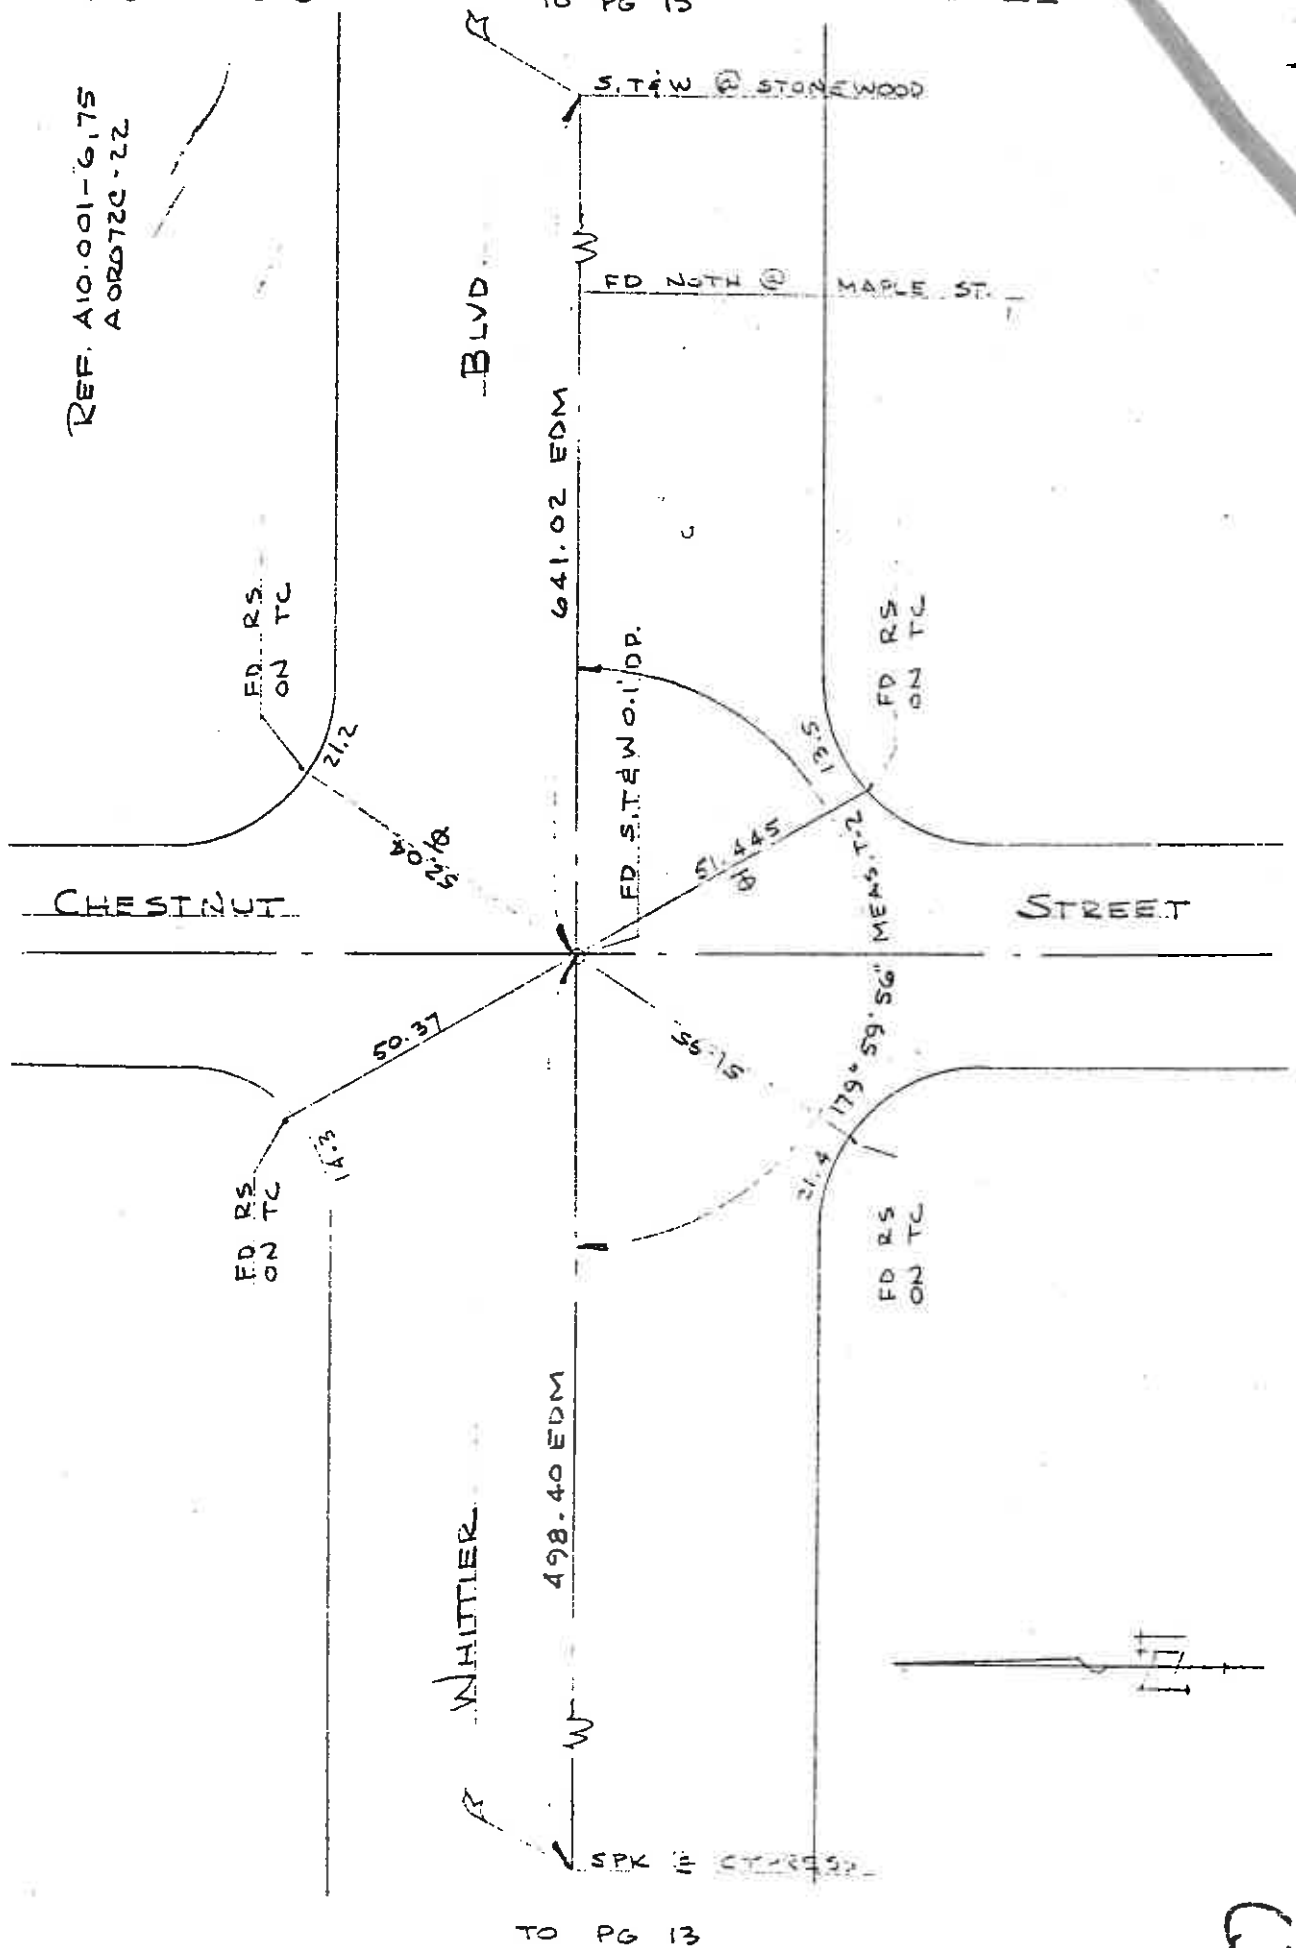

TO PG 13

(2)

ORA 72 75/11.1
35743M

WHITTIER BLVD TIES PRIOR TO
RESURFACING

4-21-78
WINTER

PW

15 36

78-066

C015

BLK 6448 MOD 98

REF A10.001-74
A08072C-23

MCDONALDS

FD RS
ON TC

10

58.75

STONEWOOD

STREET

FD RS
ON TC

14

59.23

WHITTIER

641.02 EDM

60.11

FD ST&W 0.05 SLY
O.I'DP

44.33

BLVD

180.99 EDM

FD ST&W RCE 8244
O.I'DP

54.94

TO 2014. MAPLE ST

FD RS
ON TC

FD RS
ON TC

FD L&T
NO REF.

179° 59' 13" MEAS.

ST&W POT

TO PG 16


TO PG 14

(2)

VII-ORR-2, La Habra

Final Survey Alignment
on Fullerton Rd & Whittier Blvd
between Imperial Hwy & Valley Home

B6447
B6448

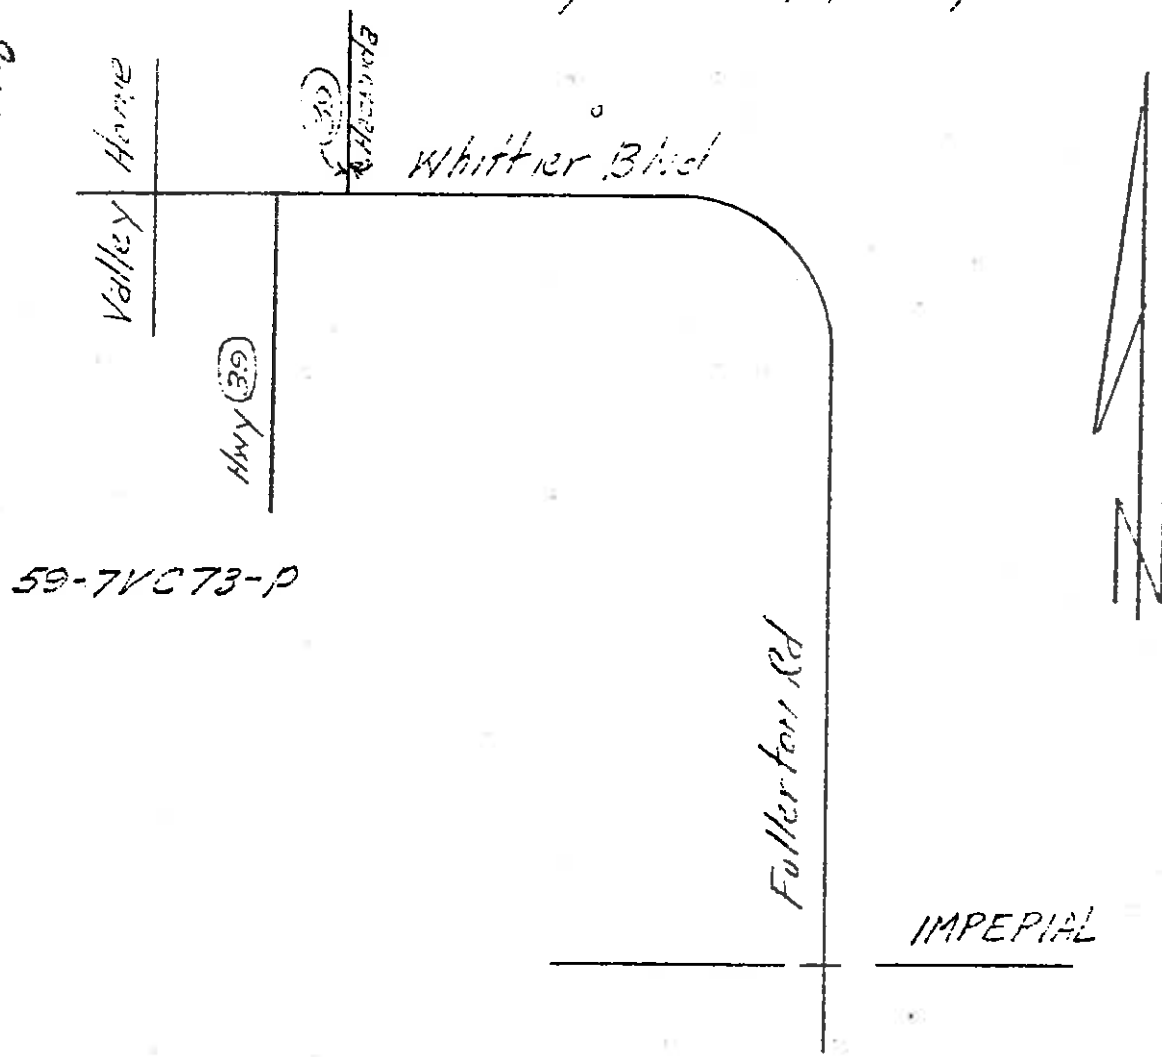

Ref:

- ① TH 10.2 & 10.3
- ② CEE Co. A/S-10 pgs 33; 112-18
- ③ A10.001 2-9

Note: 0^{xx} dp means depth
from CR 13. Point to top
present surface.

April, 1960

Keswick & Piny
Stanley
Campbell
Rolls

see pg 3

12-160M 31.10


14




12

1990

⑦

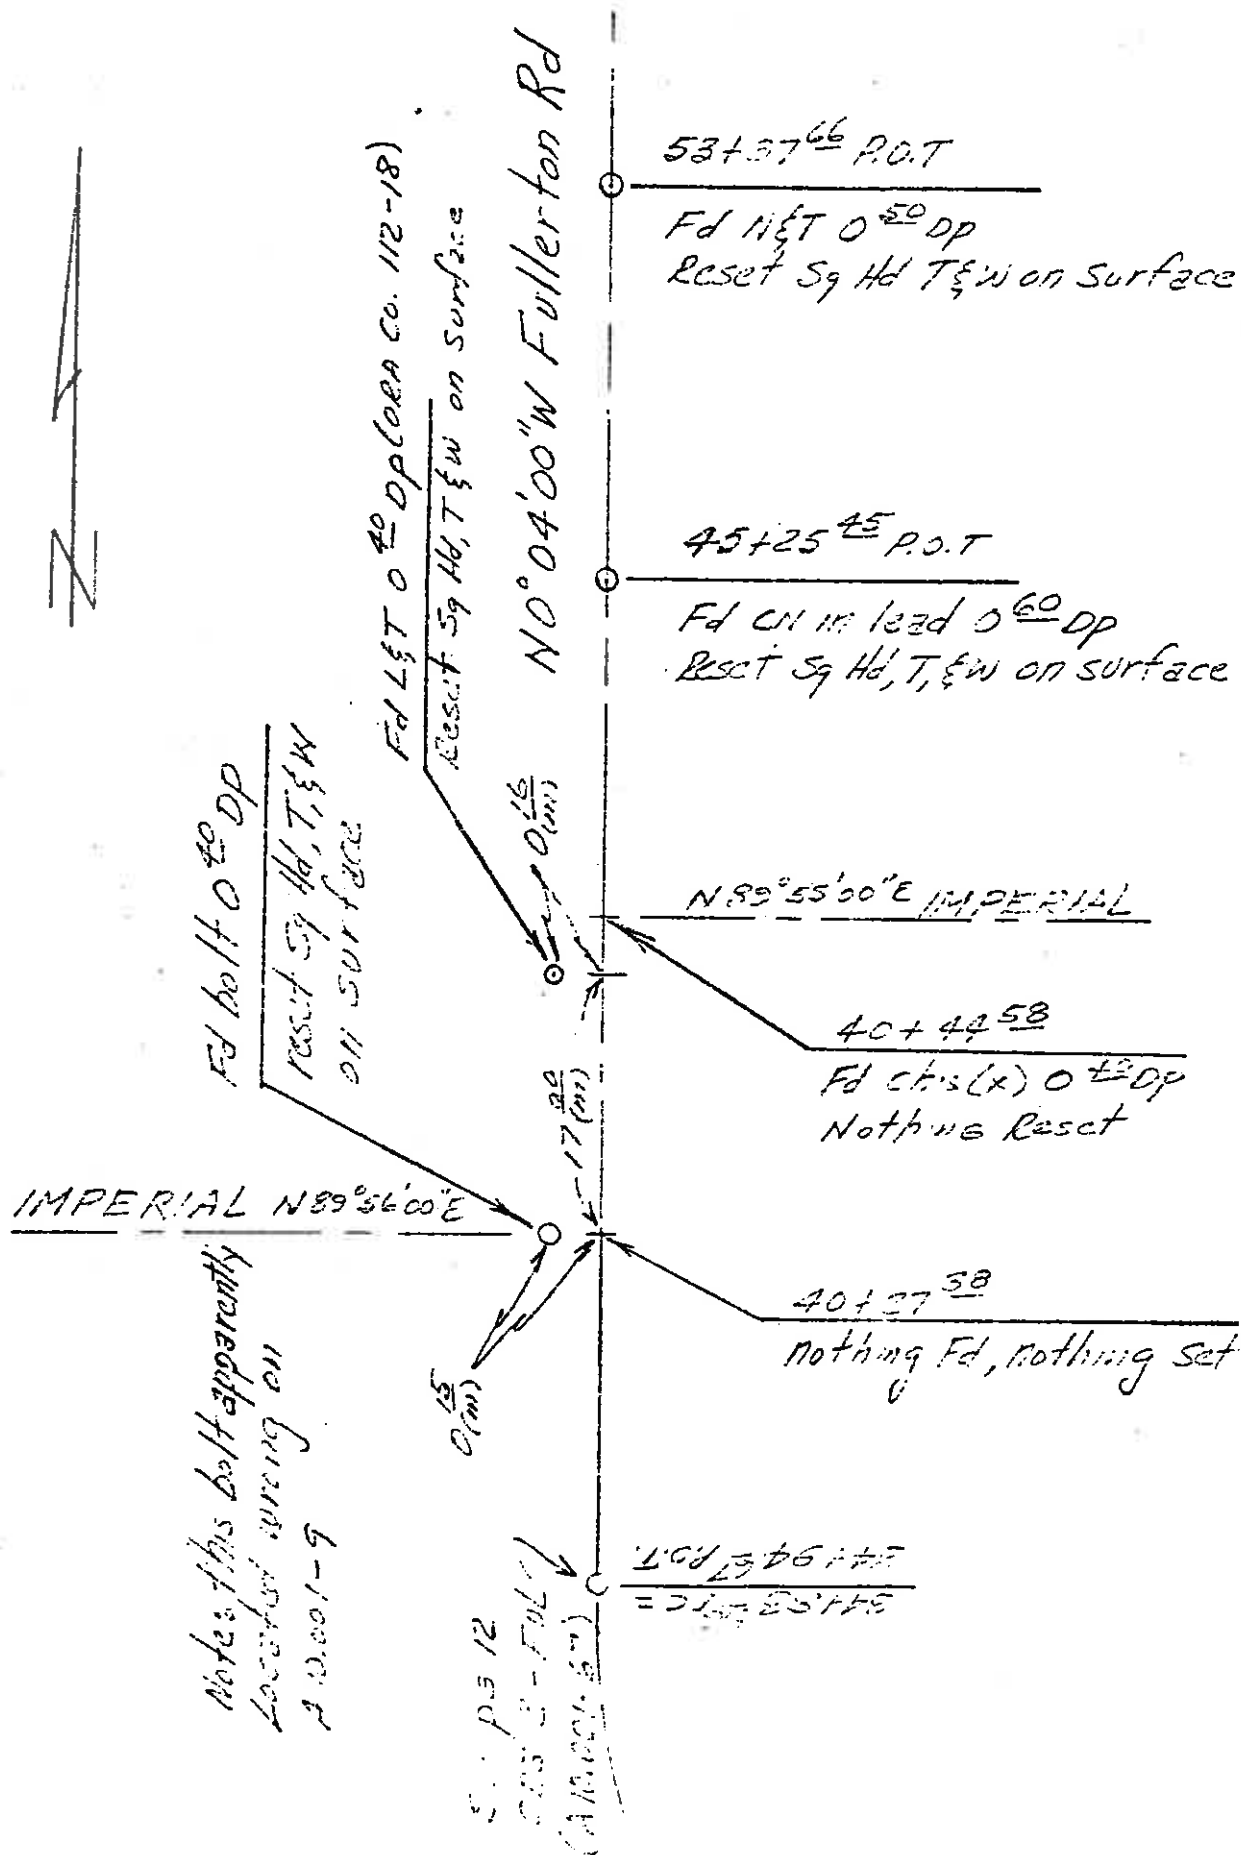

See station
of p. 7

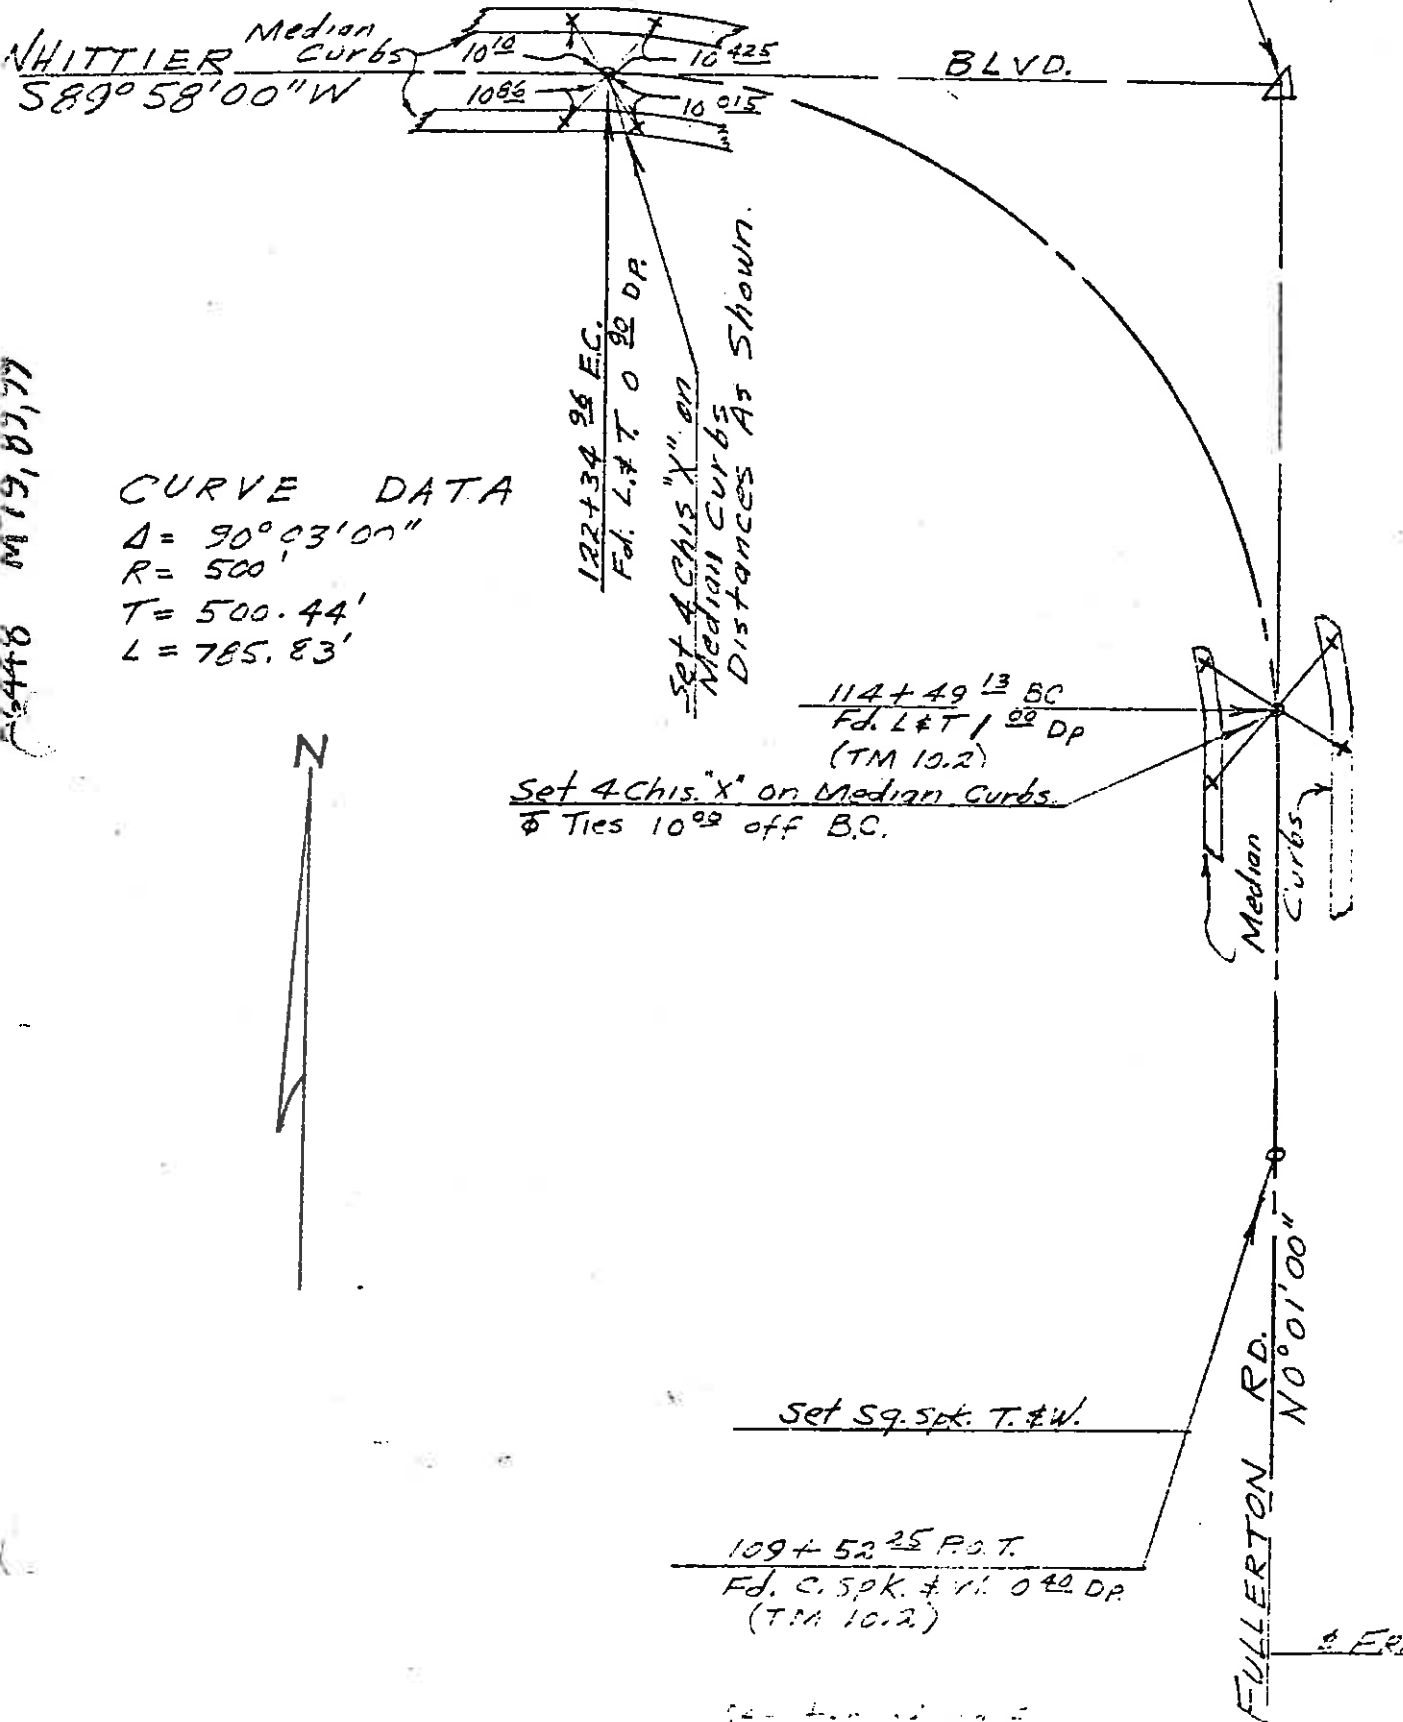

VII

APRIL 1960

KESWICK & DTY

See top of p. 5

see bottom pg 6

134+86⁰⁶ P.O.T.
Fd C, Spk, T&W 0²⁵ dp
reset Sg Hd, T&W on Surf.

60' (m)

STONEWOOD
S 0° 31' 00" E

134+25²⁰ P.O.T.
Fd Spk & W 0²⁵ dp
reset Sg Hd, T&W

132+44^{69±}

Fd Spk & W 0²⁵ dp.
(ORA Co A/3-10 pg 34)
reset Sg Hd T&W on surface

129+04²¹ P.O.T


Fd C Spk & W 0²⁵ dp
reset Sg Hd T&W on surface

125+83⁵⁰ A.H.J. =

124+11.65 P.O.T. BK.
Nothing Fd, Nothing set.

122+34⁹⁶ EC

WHITTIER BLVD
S 89° 58' 00" W

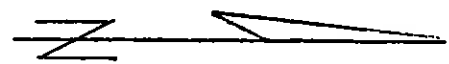



B6448 M 98,99

4/60

Kasak-L & P

See pg 9

B6446 M96,97,98-

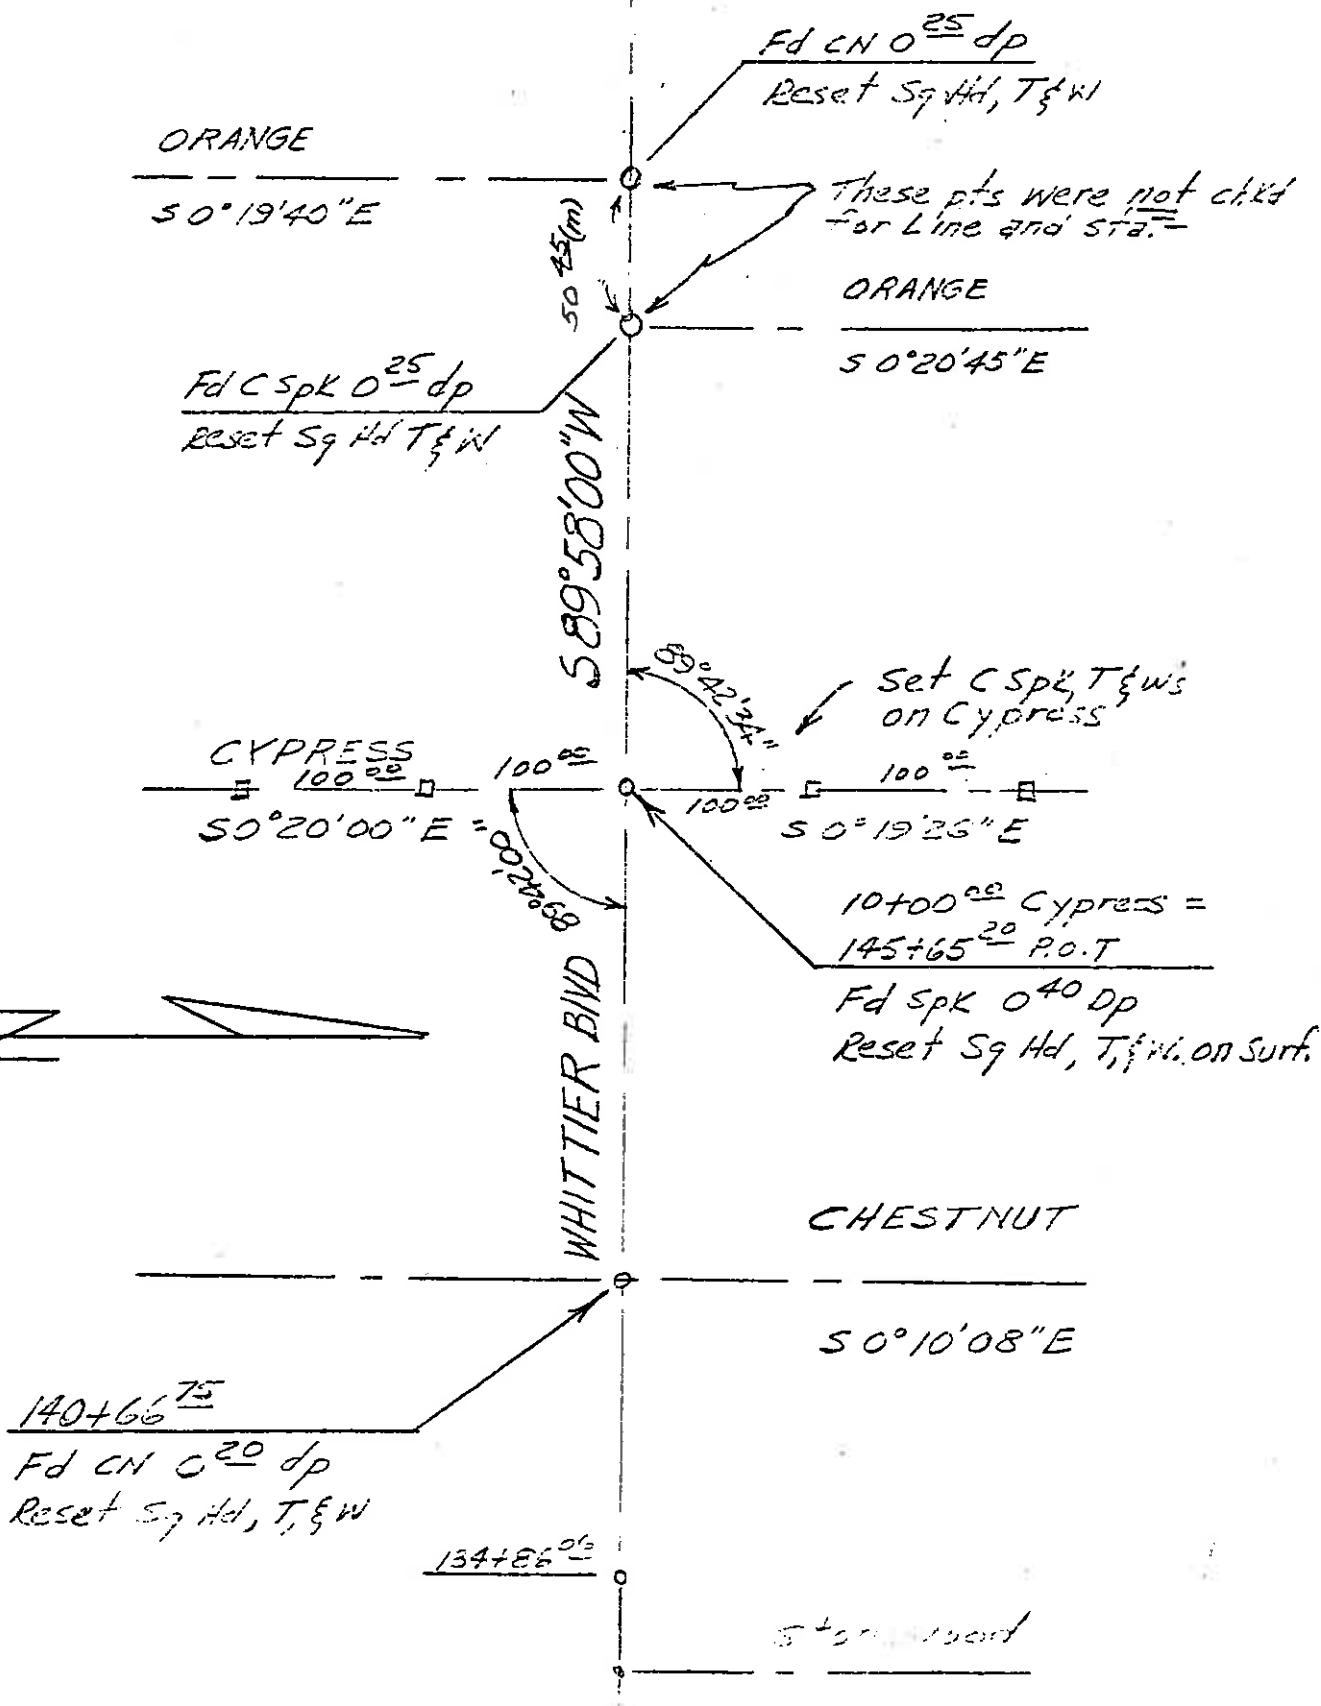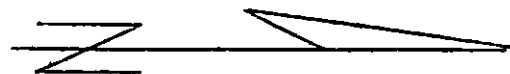

4/60


Kenneth P. Hry

See pg 7

(-1)

B6448 M74, 95, 96

Resurveyed 4/60

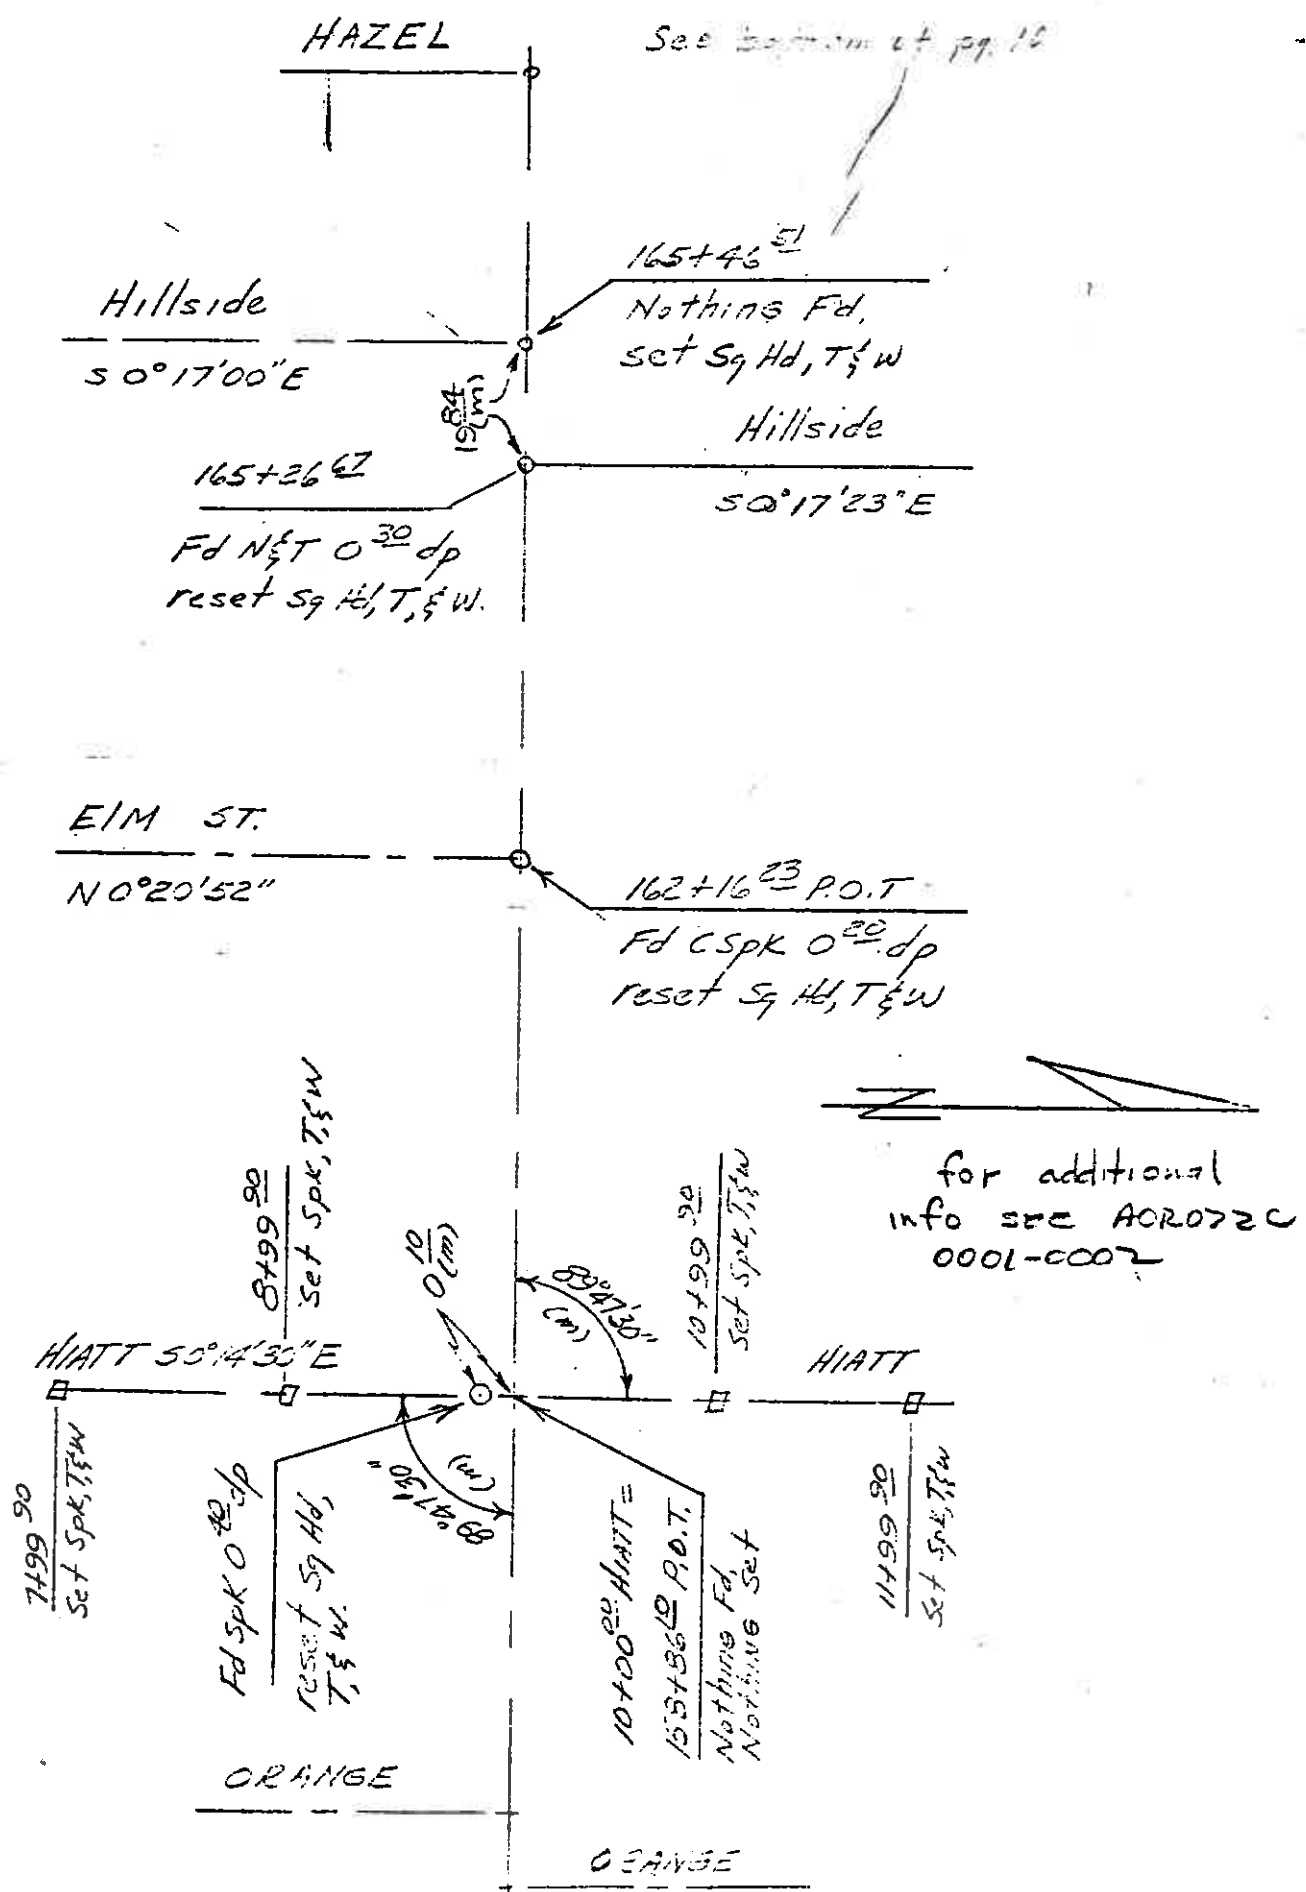

TO IDAHO

See bottom pg. 11

191+00⁶² P.O.T.Fd + CN straddlers 0³⁰ dp.
reset Sg Hd, T, & W

CITRUS

50°04'00"

MONTE VISTA

S 0°12'15" E

184+42⁹² P.O.T.Fd Sg Spk 0²⁵ dp
Reset Sg Hd, T & W.S 89°58'00" W
WHITTIER BLVD173+27³³ P.O.T. NHD =175+06³⁰ P.O.T. BL
Nothing Fd, Nothing Set

C Spk T & W

WALNUT

200⁰⁰

50°20'00" E

90°18'00"
(m)100⁰⁰

50°19'15" E

C Spk T & W

172+06⁸¹ P.O.T.Fd Spk T & W 0⁴² dp
Reset Sg Hd, T & W.

HAZEL

50°19'00" E

Fd LS TAG 0²⁰ dp.reset Sg Hd, T & W on Surf.
NOT MARKED FOR LINE
& STA.

See also p. 11

4/60

District 8 Hwy


4

WEACCO, INC.

CONSULTING ENGINEERS AND LAND SURVEYORS

SURVEY BY W.C. 150C DATE 8-24-74

CHECKED BY _____ DATE _____

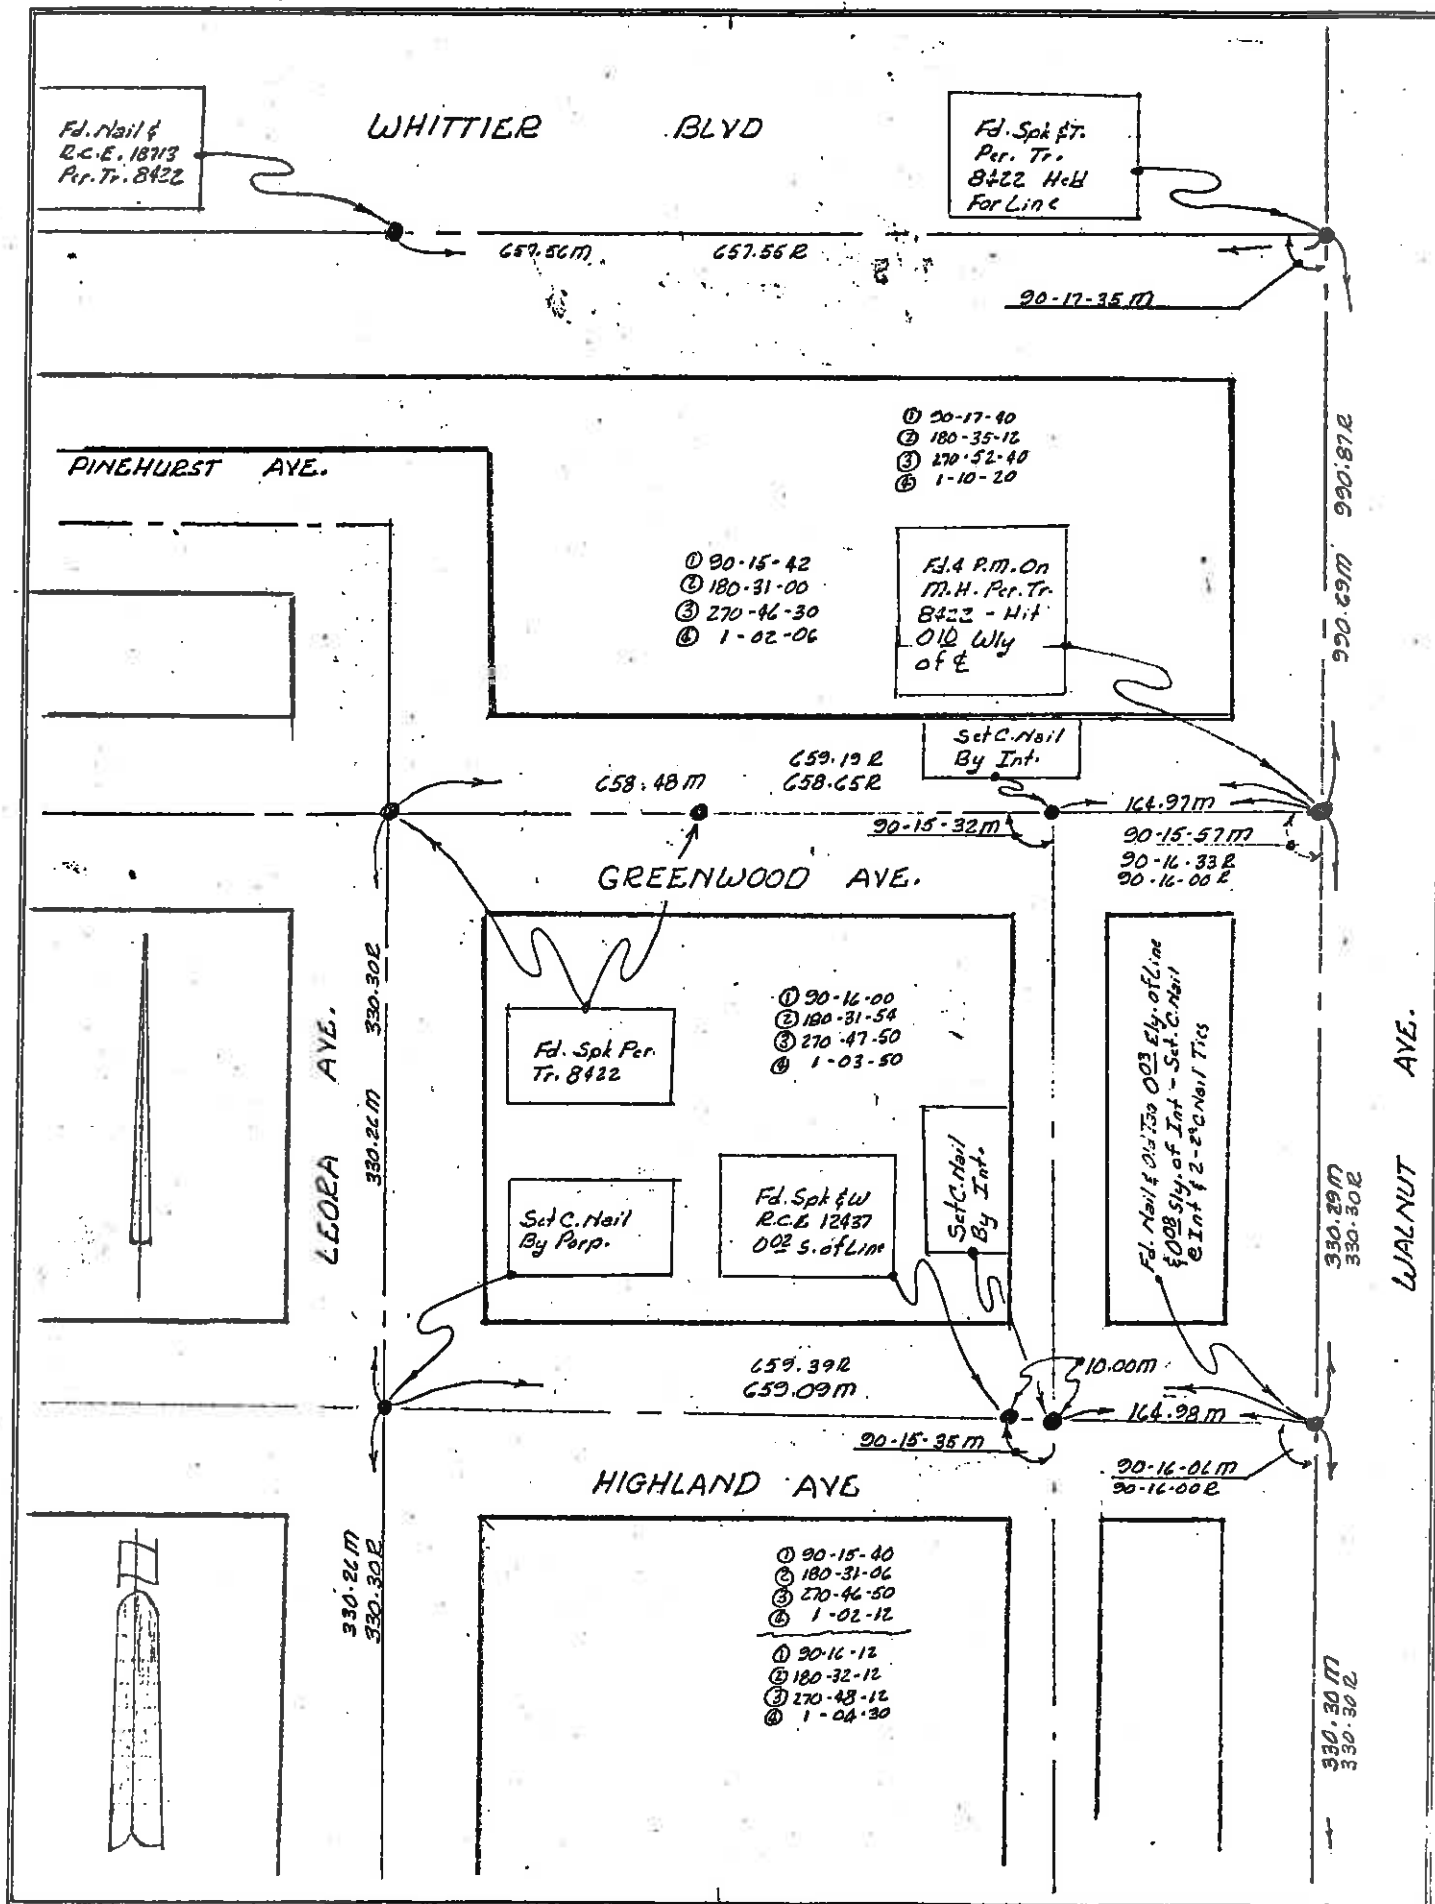


ORA 72 9.2/11.9
C7212-260231
SUR. REQ # 70-217

TIES @ WHITTIER BLVD
& WALNUT STREET

6/23/70
R. Adams & Ptry

14 24
J. WALDROFF


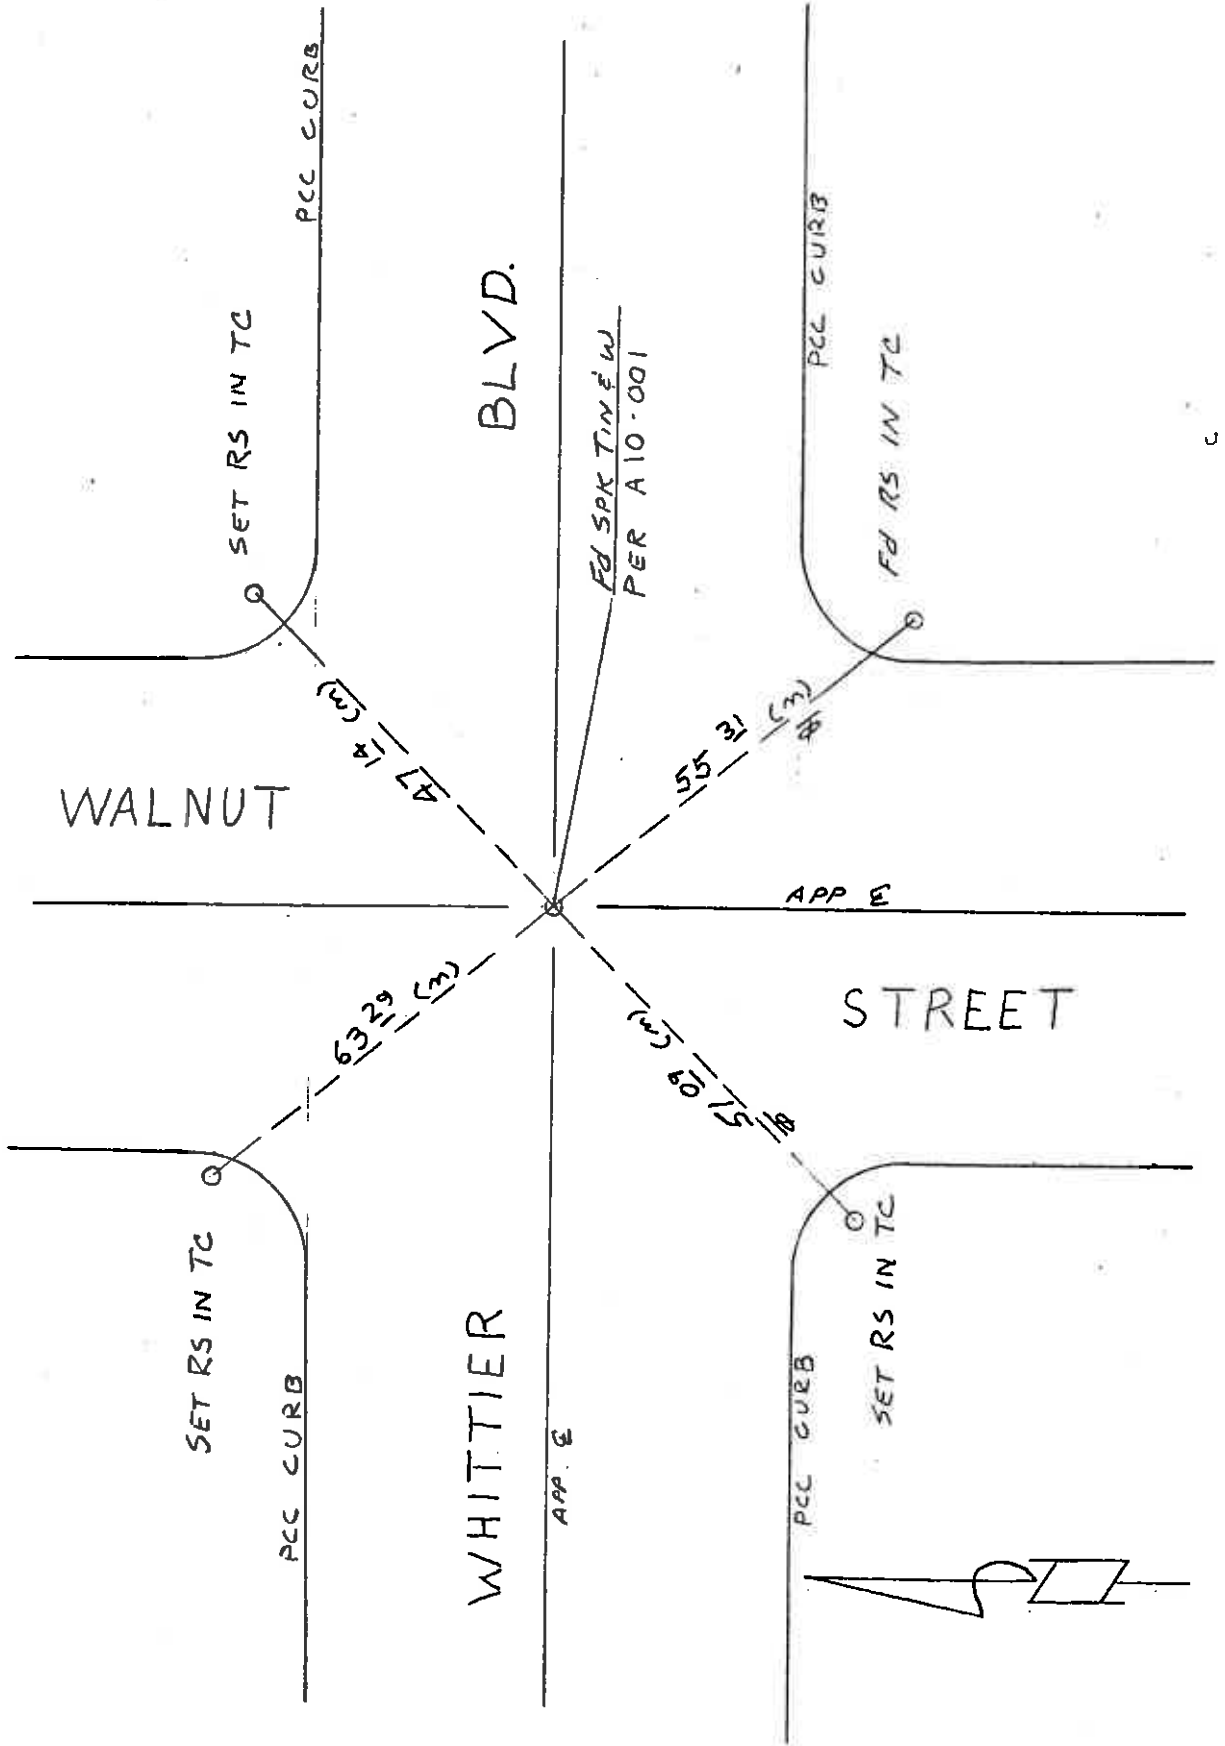


ORA 72 9.2/11.9
07212-260231
SUR. REQ # 70-217

TIES @ WHITTIER BLVD. &
HAZEL ST.

6/22/70
R. Adams & Ptry,


15 24
J. WALDROFF

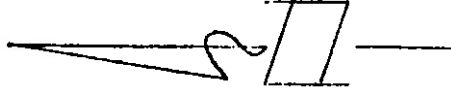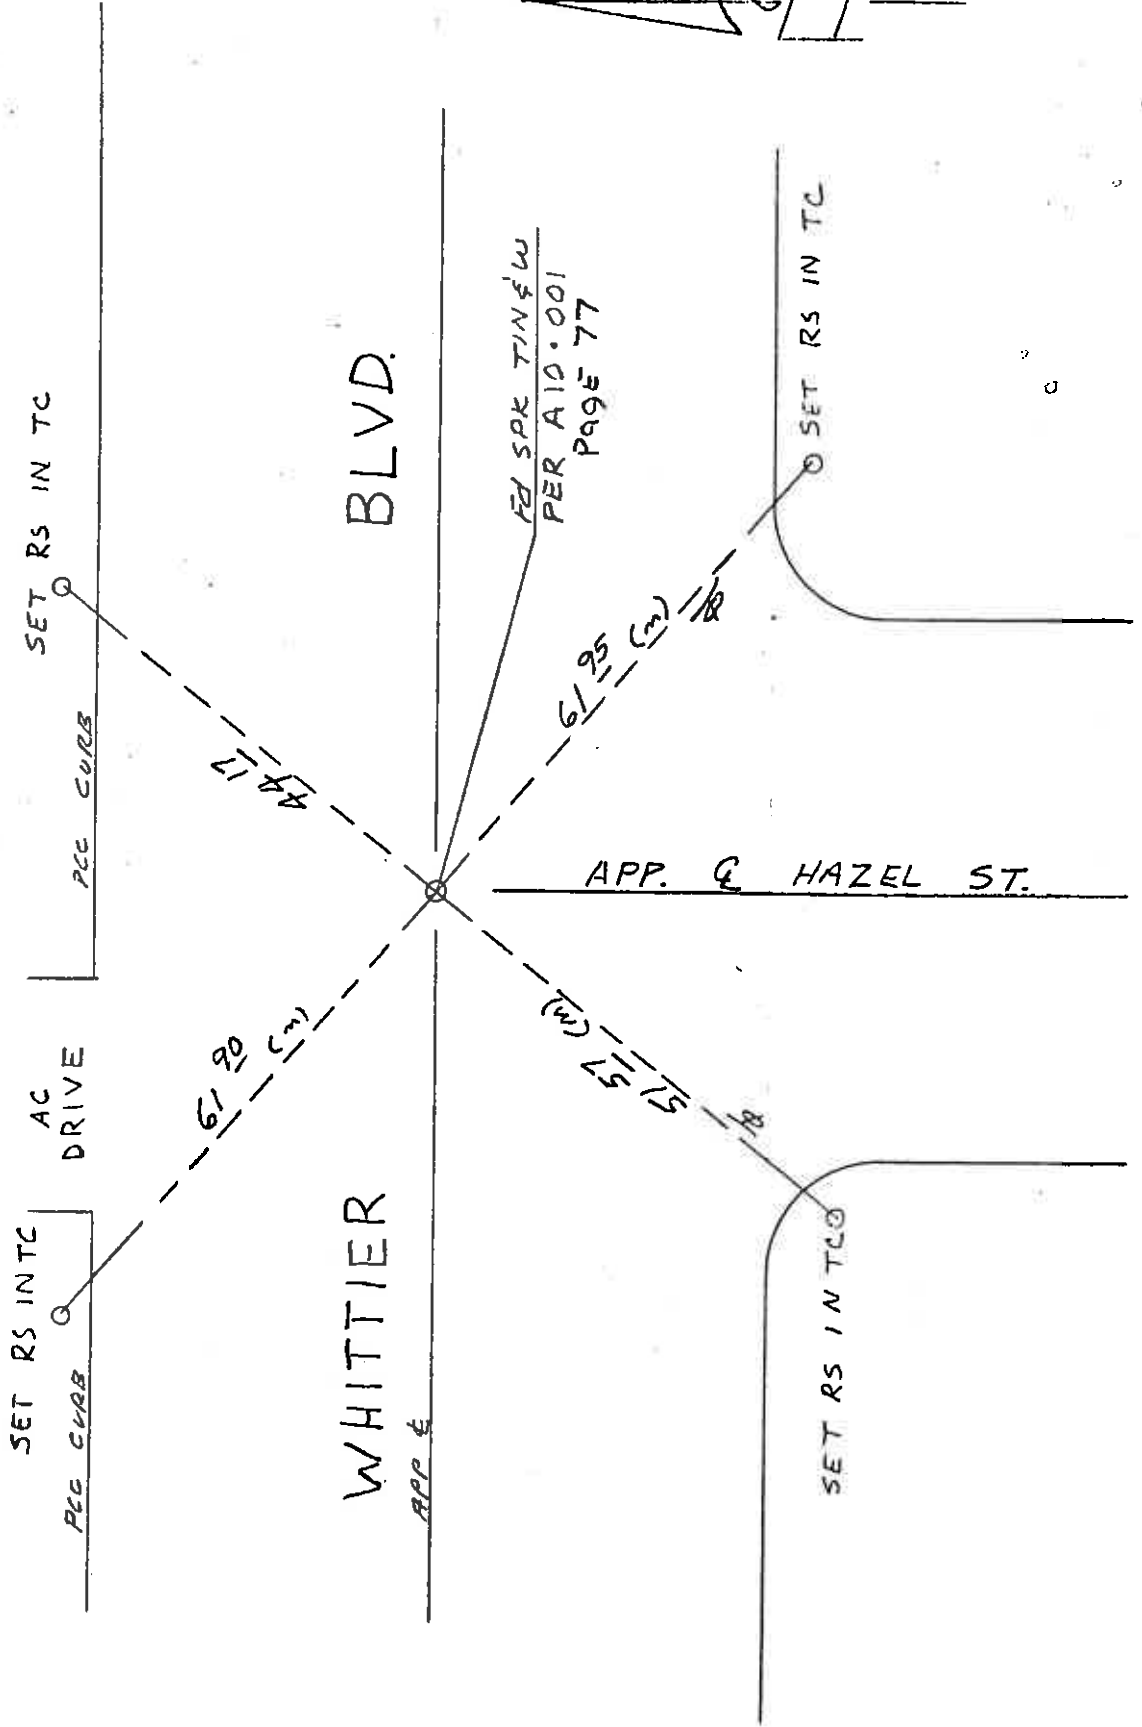

DR 72 9.2/11.9
07212-260231
SIR REQ# 70-217

TIES AT
WHITTIER BLVD. AND
ELM ST.

16 24
G. MANSON
R. L. ADAMS & PTV.

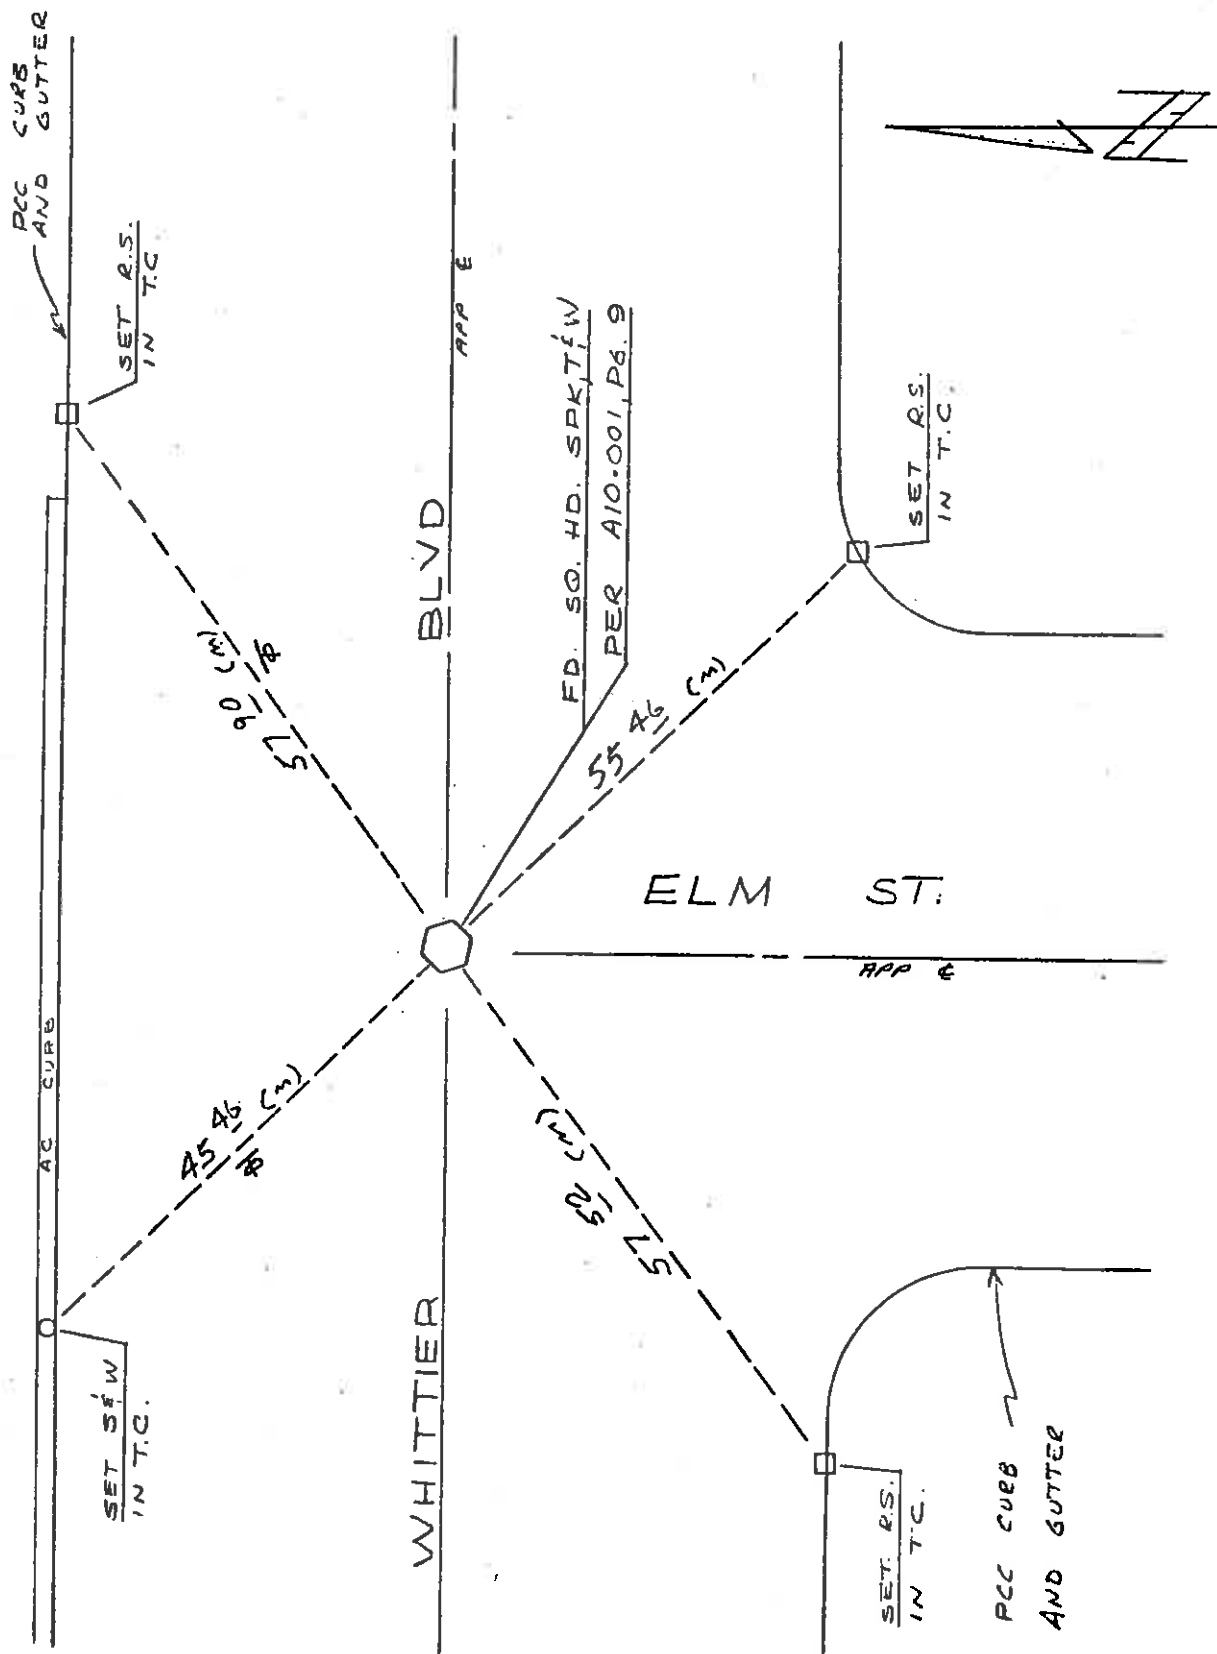


ROBERT WADA & ASSOCIATES

410 W. AMERIGE AVENUE, FULLERTON, CA 92632
(714) 992-5461


CREW T. SUZUKI
F. LERMA

JOB. NO. 1962
DATE 4-2-93
PAGE 1 OF 2

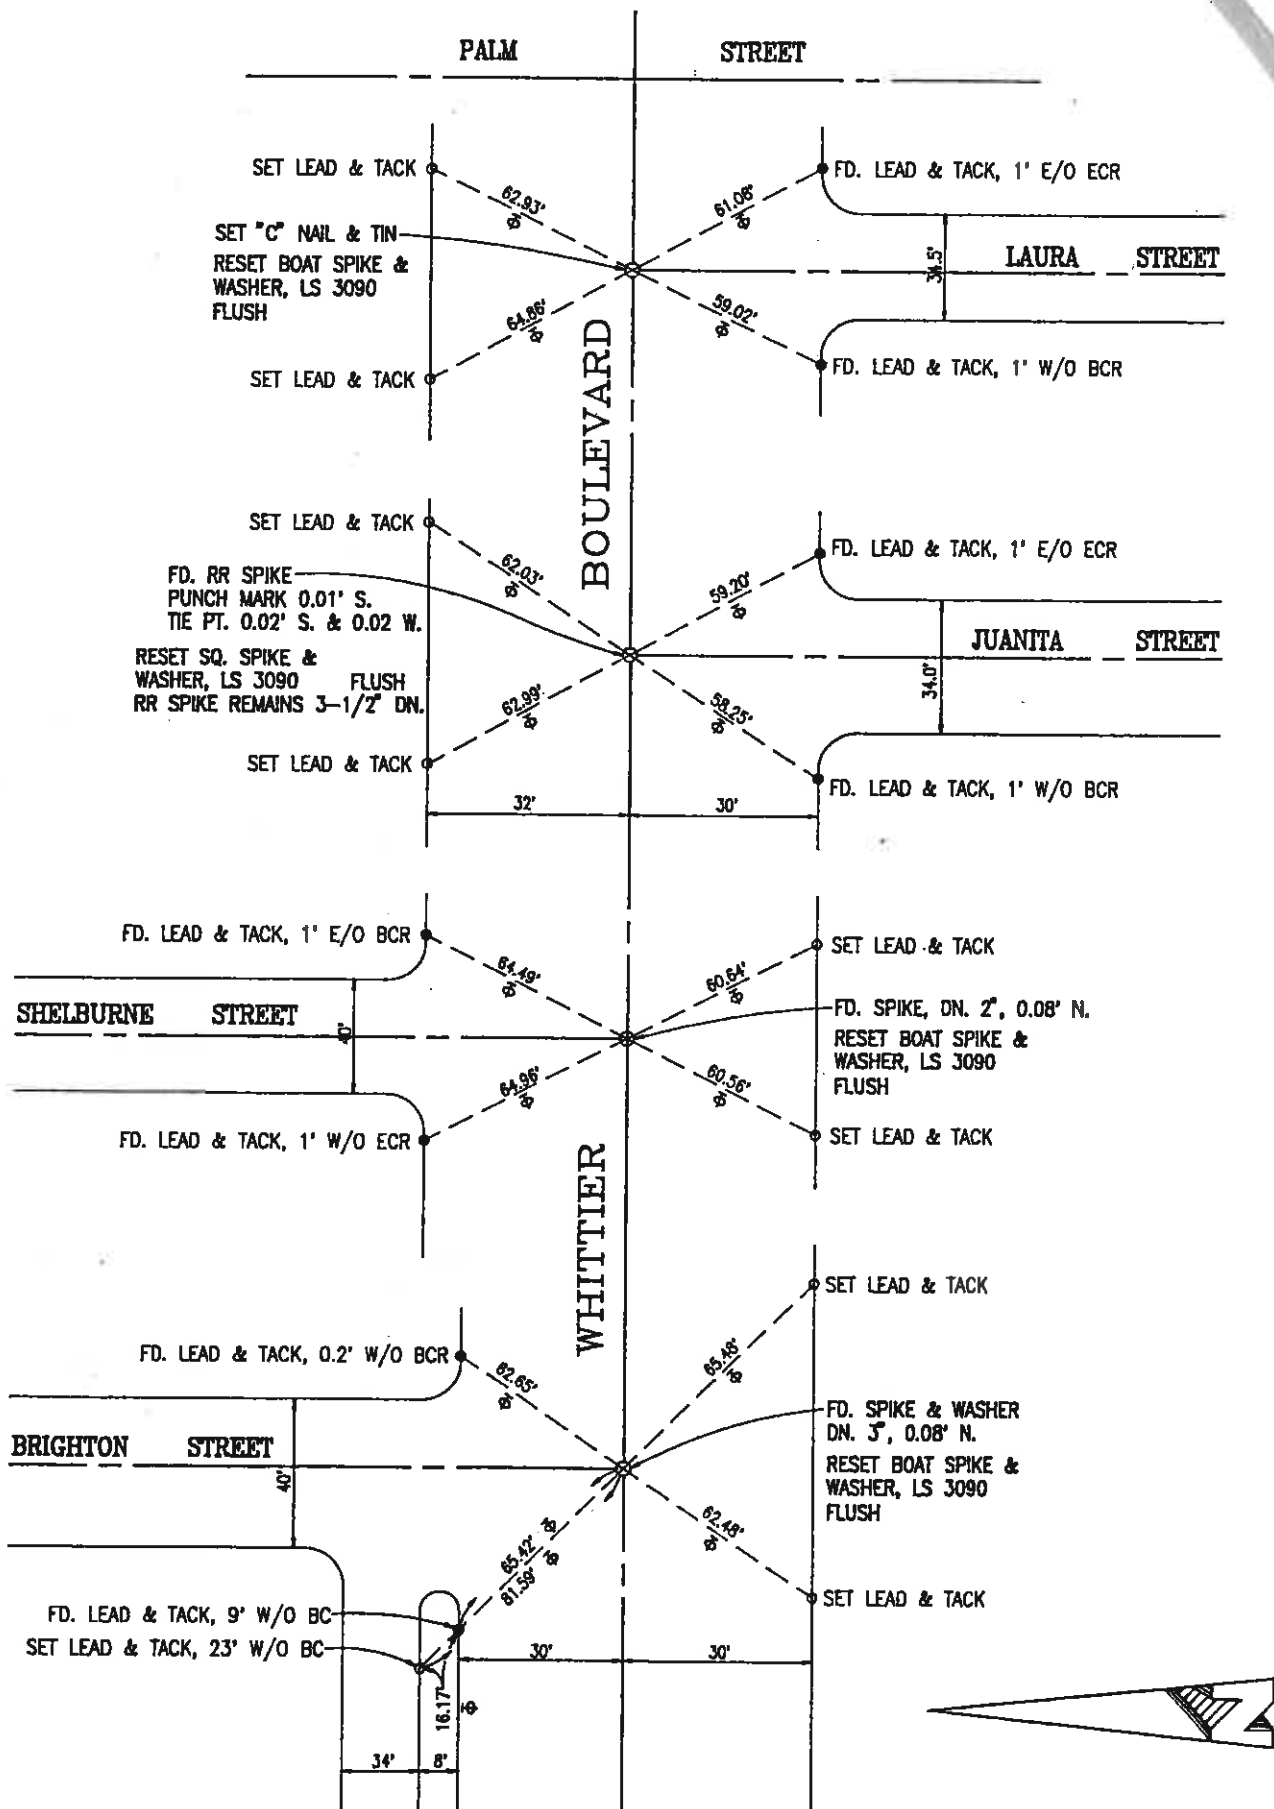

ROBERT WADA & ASSOCIATES410 W. AMERIGE AVENUE, FULLERTON, CA 92632
(714) 992-5461CREW T. SUZUKI
F. LERMAJOB. NO. 1962
DATE 4-2-93
PAGE 2 OF 2

CONT. PAGE 1

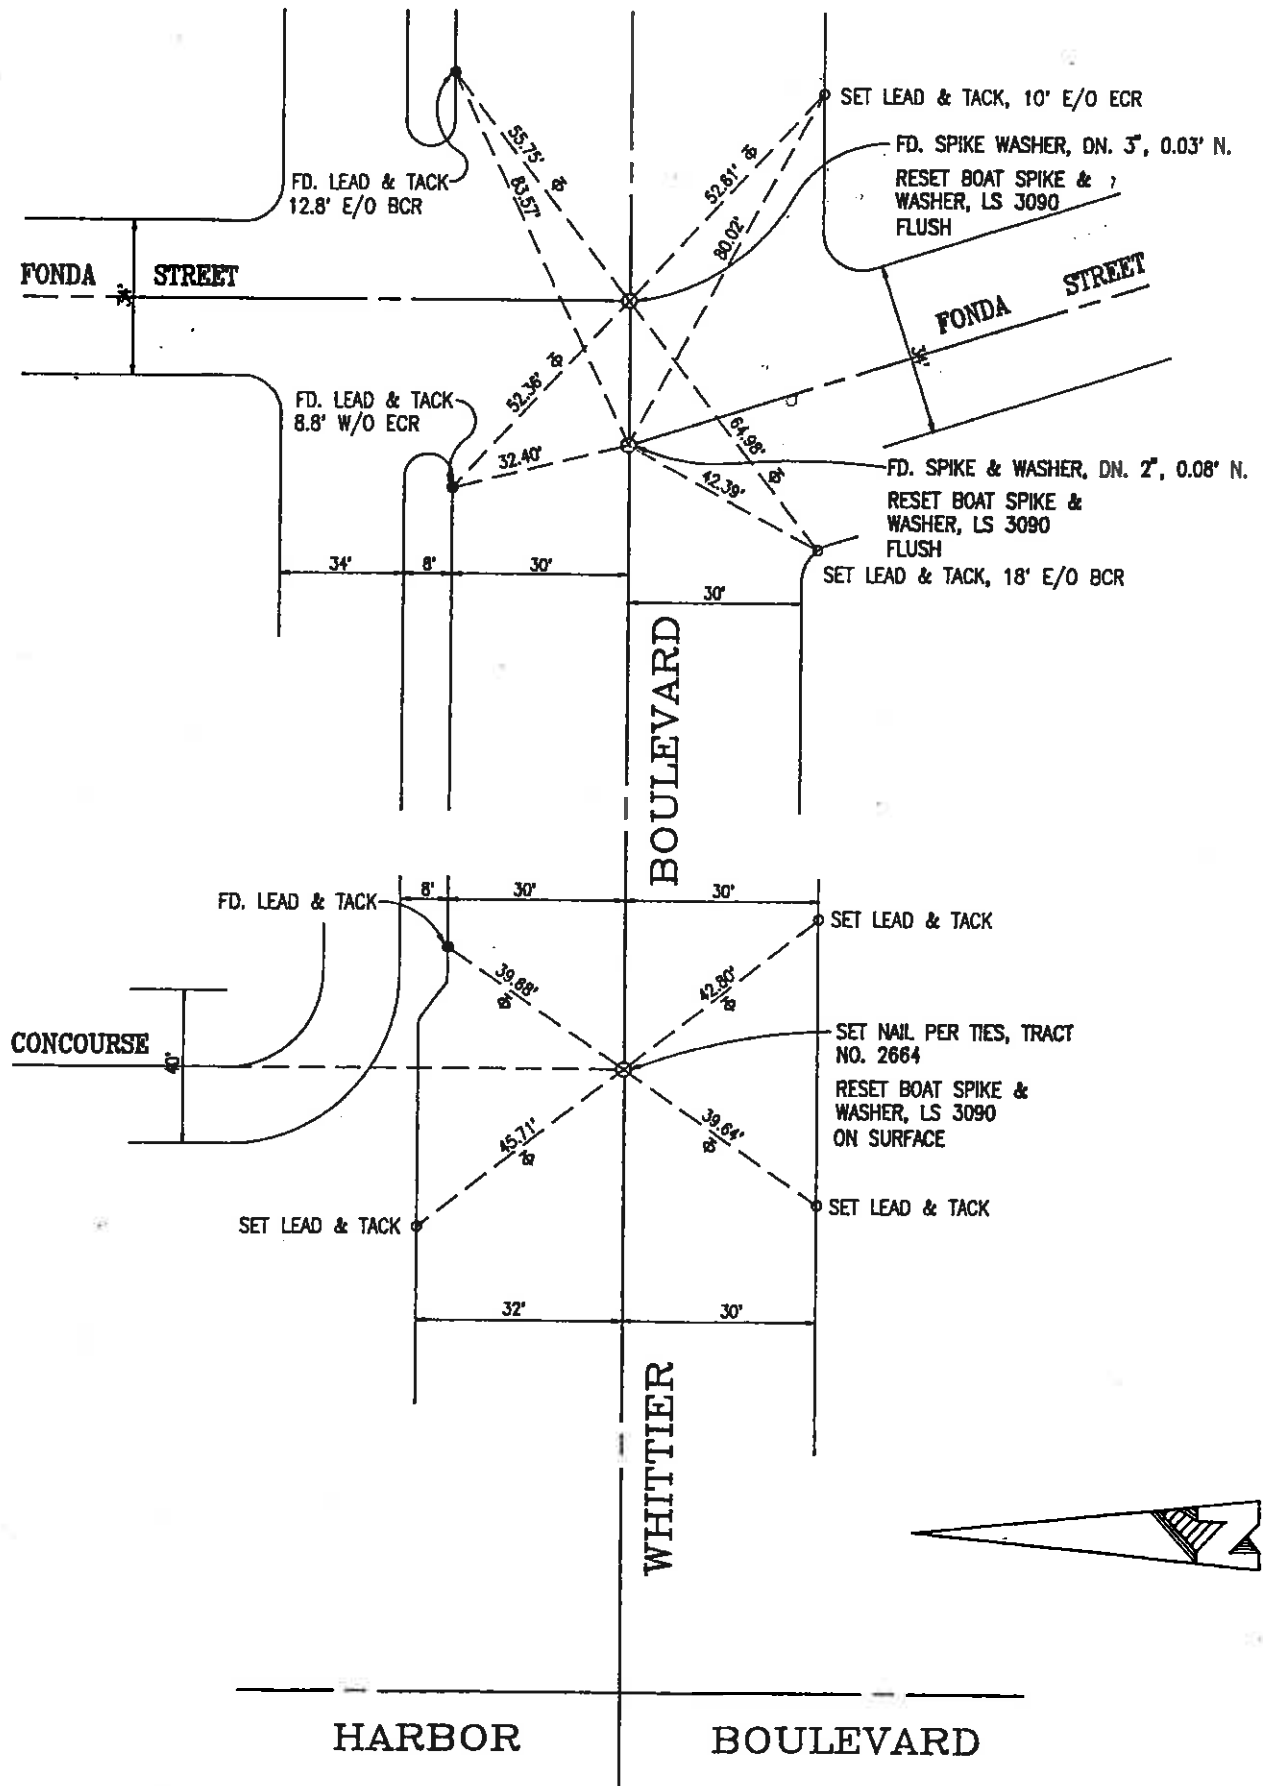


024 72 94/11.9
07212 - 260231

TIES ON
WHITTIER BLVD.

6-24-70
R.L. ADAMS, P.E.

4 24
G.A. MANSON

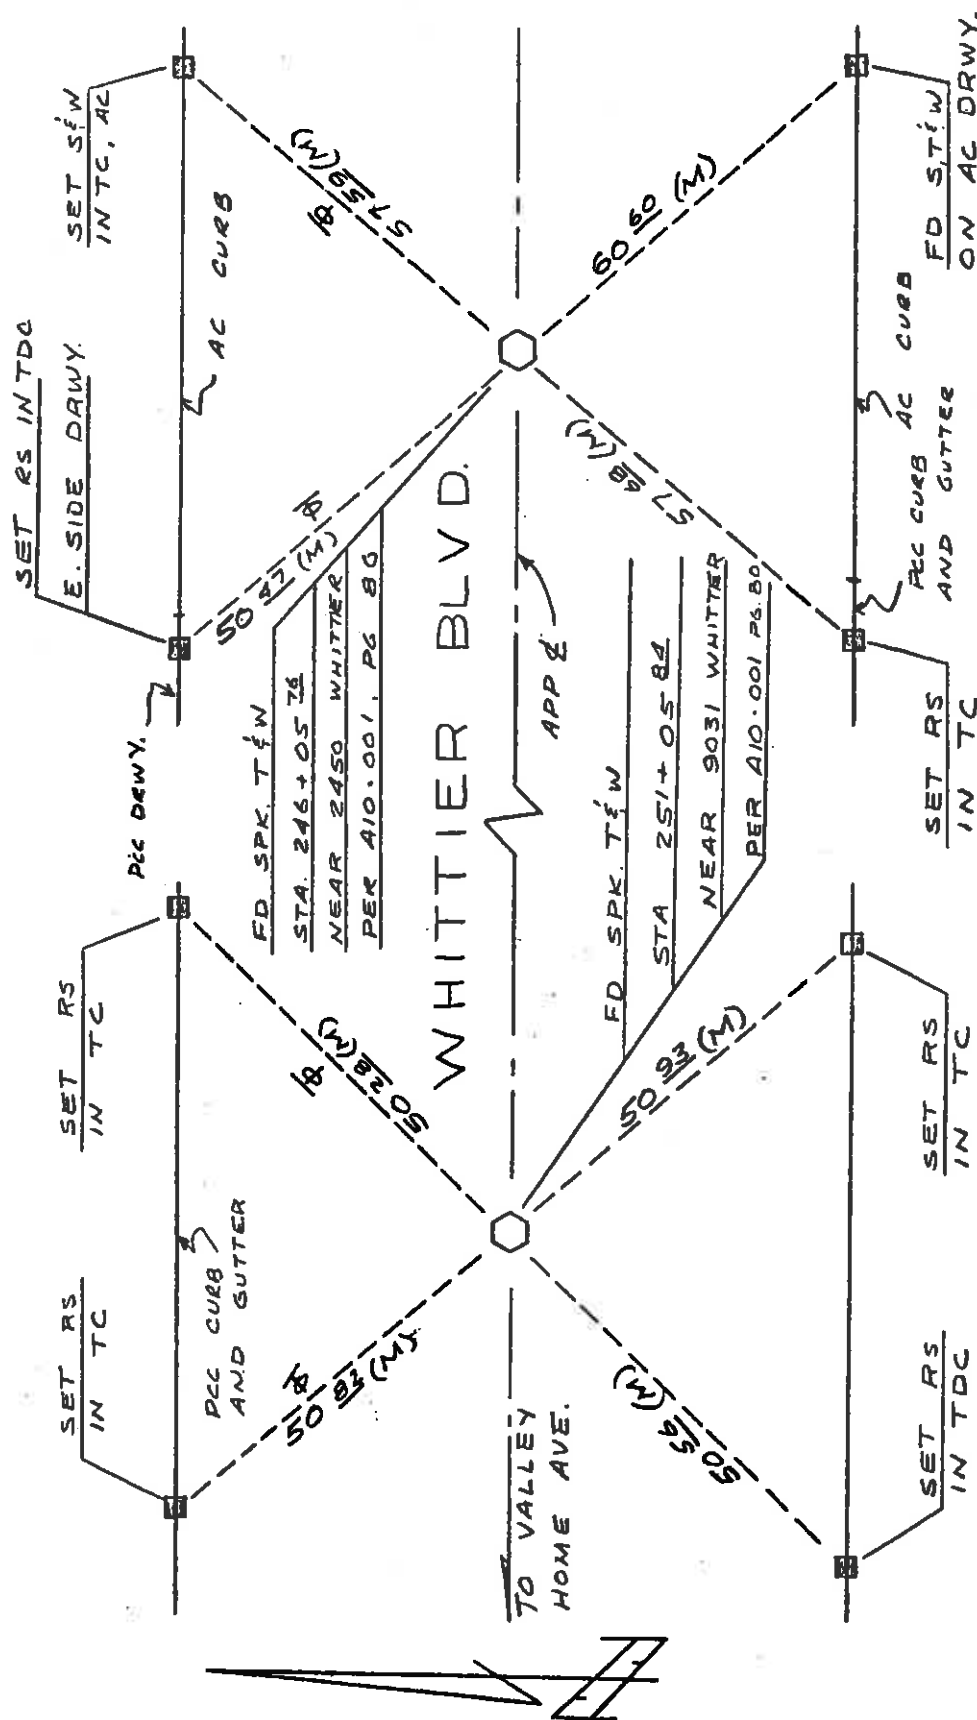


ORA 72 9.2/11.9
07212-260231
SUR. REQ # 70-217

TIES @ WHITTIER BLVD &
MACY STREET

6/22/70
R. ADAMS & PTRY

6 24
J. WALDROFF

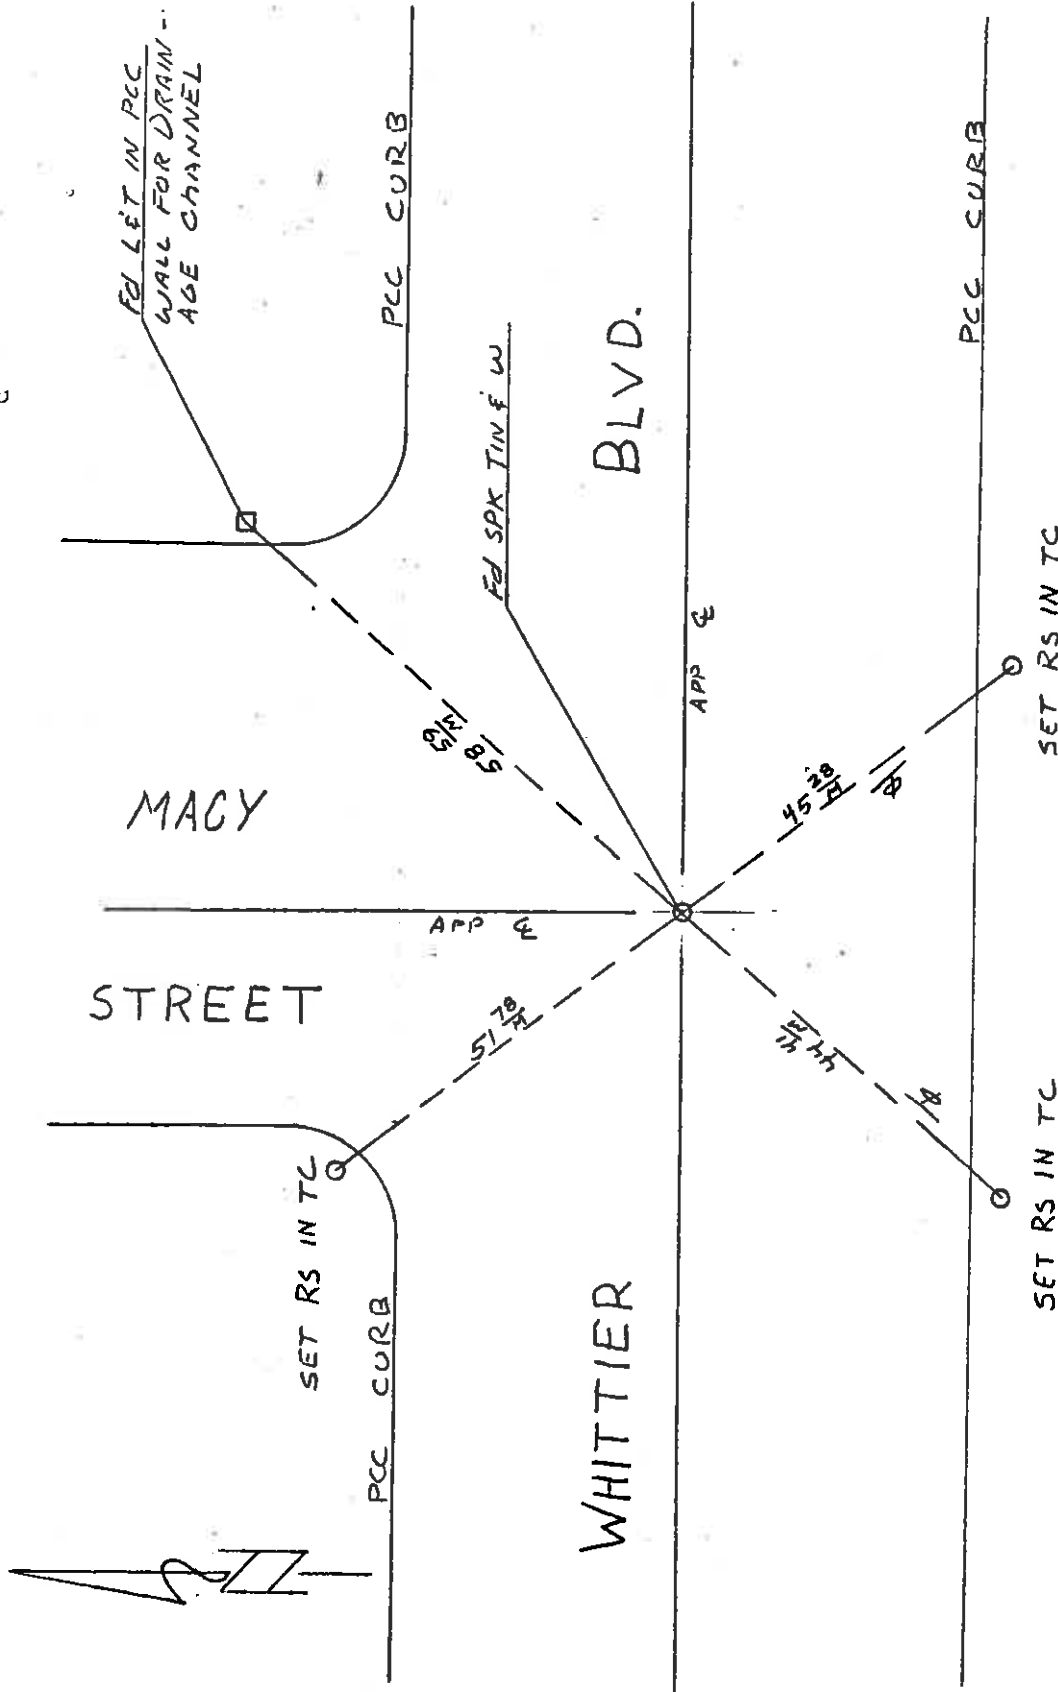

AOR 072C


0008

ORA 7Z 9.2/11.9
0721Z-2602Z
SUR REQ #70-217

TIES
WHITTIER BLVD &
HACIENDA RD

6-23-70
ADAMS & PTY


242

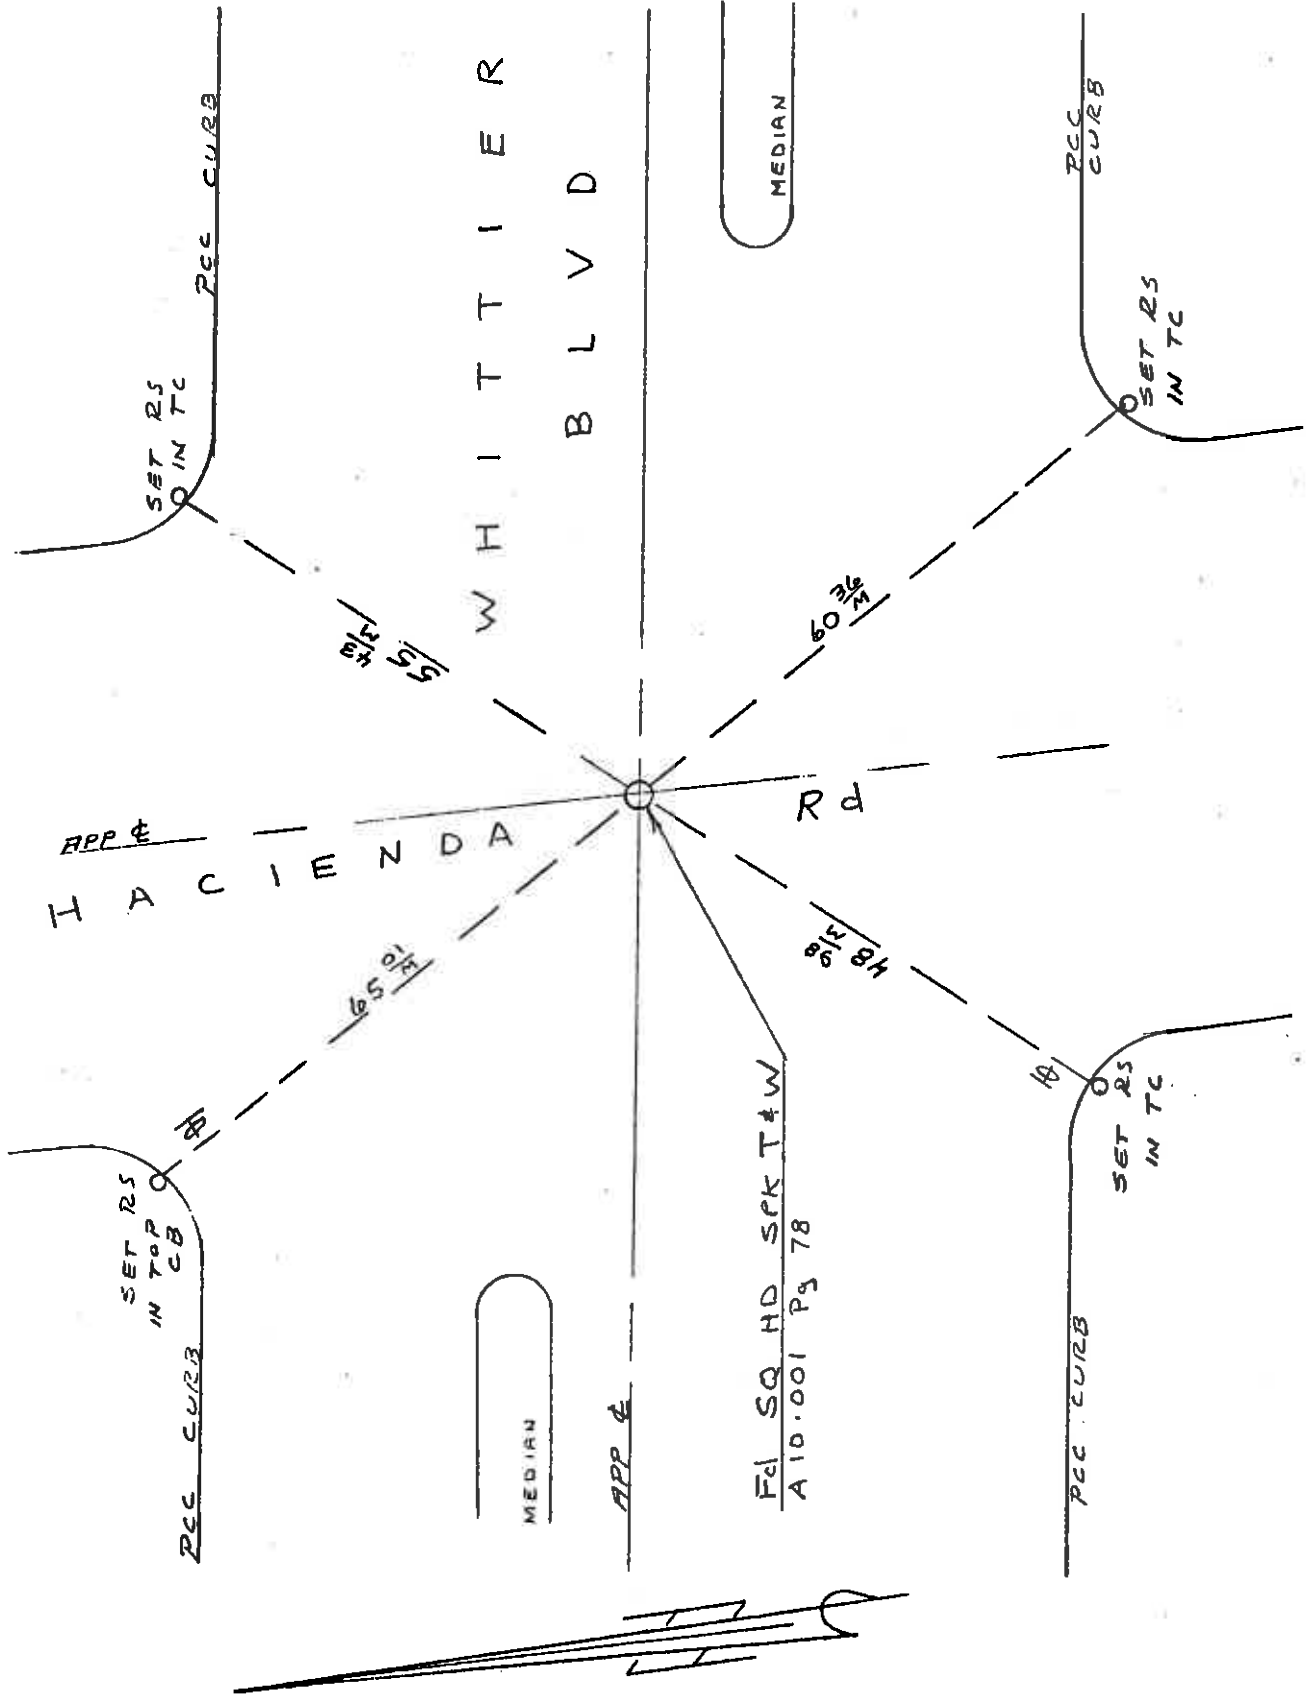

6-23-70 Good Whitzy
Adams & PTH

TIES AT IDAHO ST AND
WHITTIER BLVD.

CEA 72 7/2/11.9
07212 - 360231
Su 7-10-217

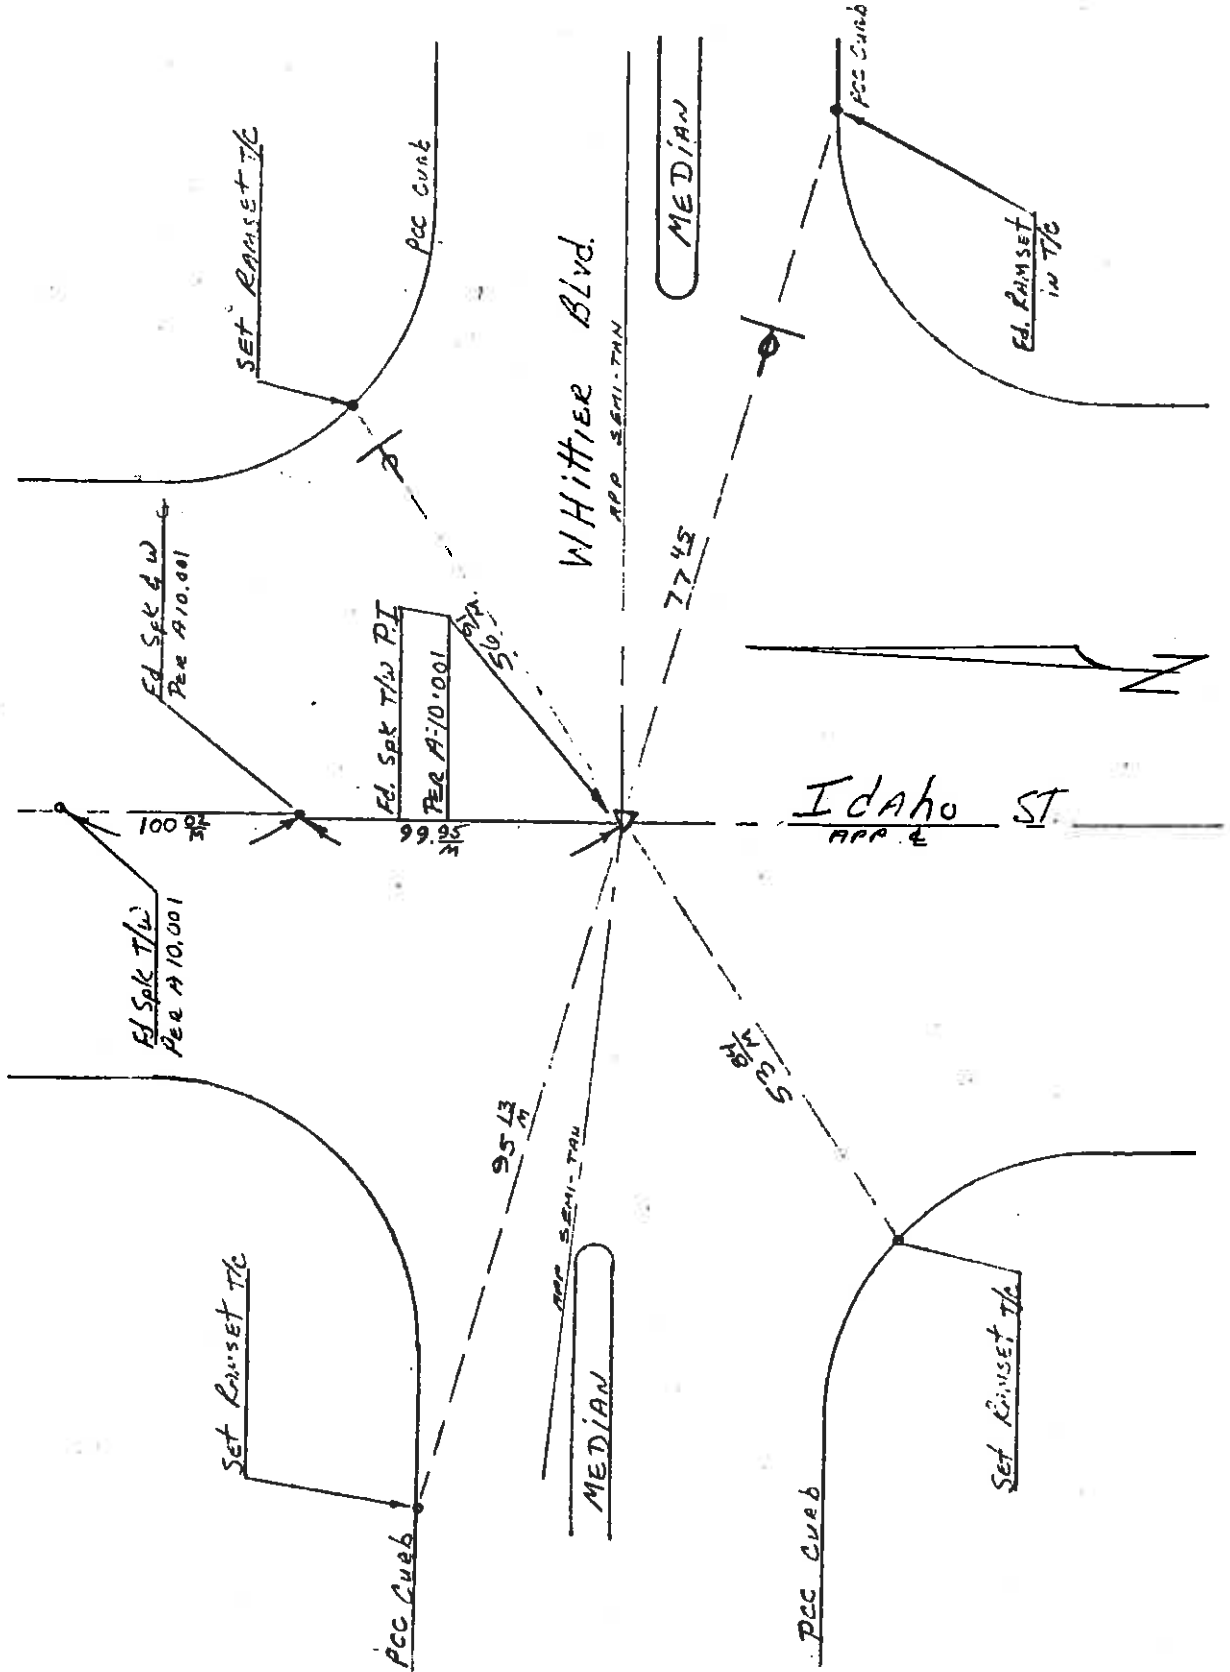


PCA 72 9.2/11.9
07012-260231
5 - SEP 70-217

TIES
WHITTIER BLVD &
CITRUS D.B.

6-23-70
ADAMS & PTY

SULIS
11 24

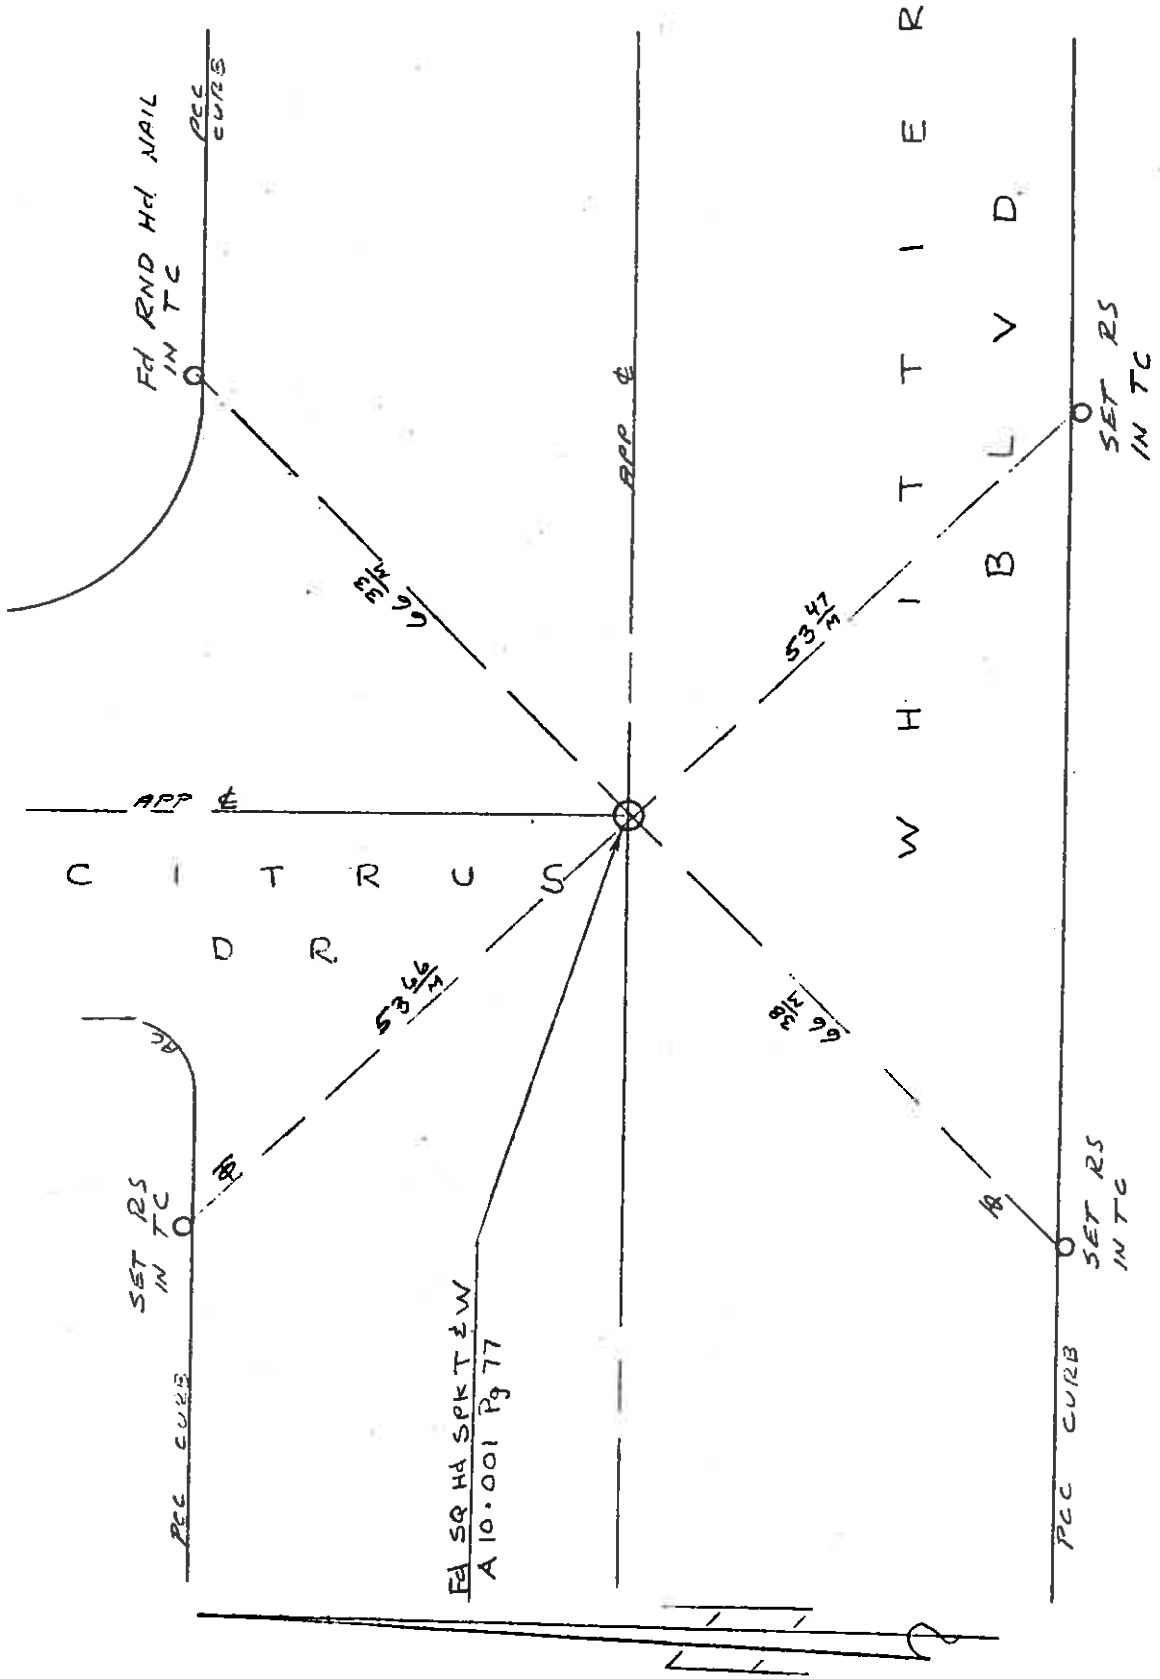


06: 72 9.2/11.9
07212-260231
SUR REQ# 70-217

TIES AT
WHITTIER AND
MONTE VISTA

6-23-70
R.L. ADAMS, DTY

12 24
G.A. MANSON

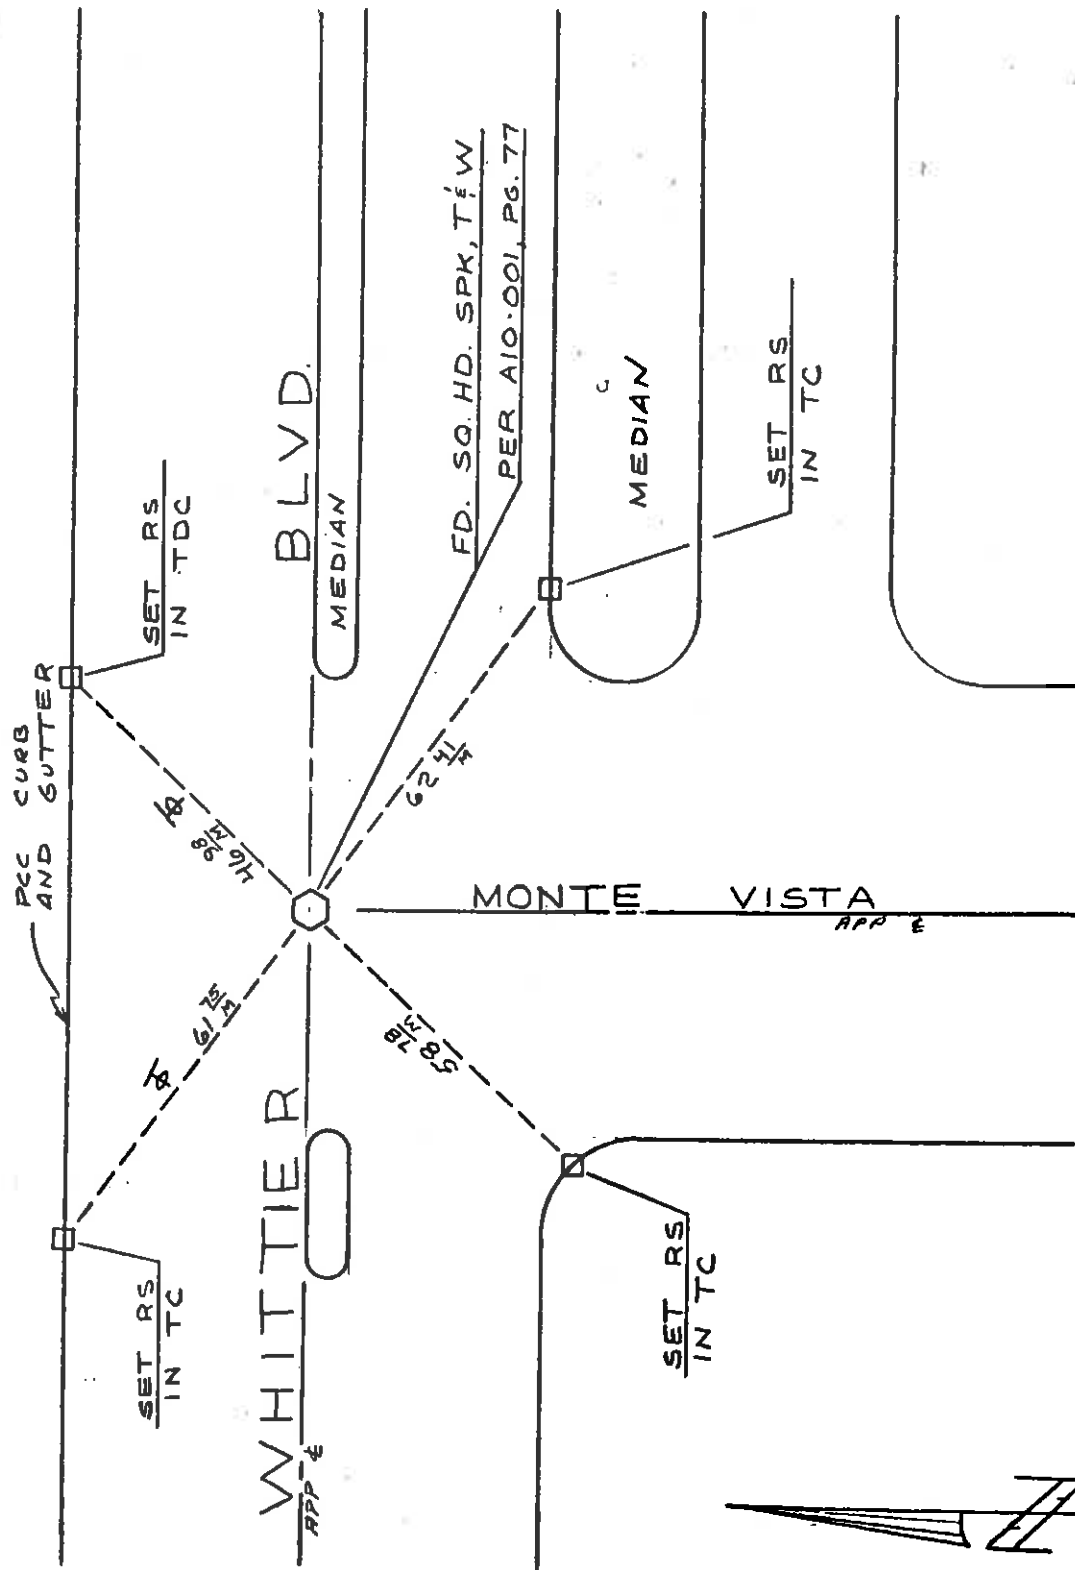

APPROACH

0014

ORA 72 9.2/11.9
07212 - 260231.
SUK REQ # 70-217


TIES @ WHITTIER BLVD &
KIRBY DRIVE

6/23/70
R. Adams & P. Y.

13 24
I. WALDROFF

A O R 07 2 C


001:

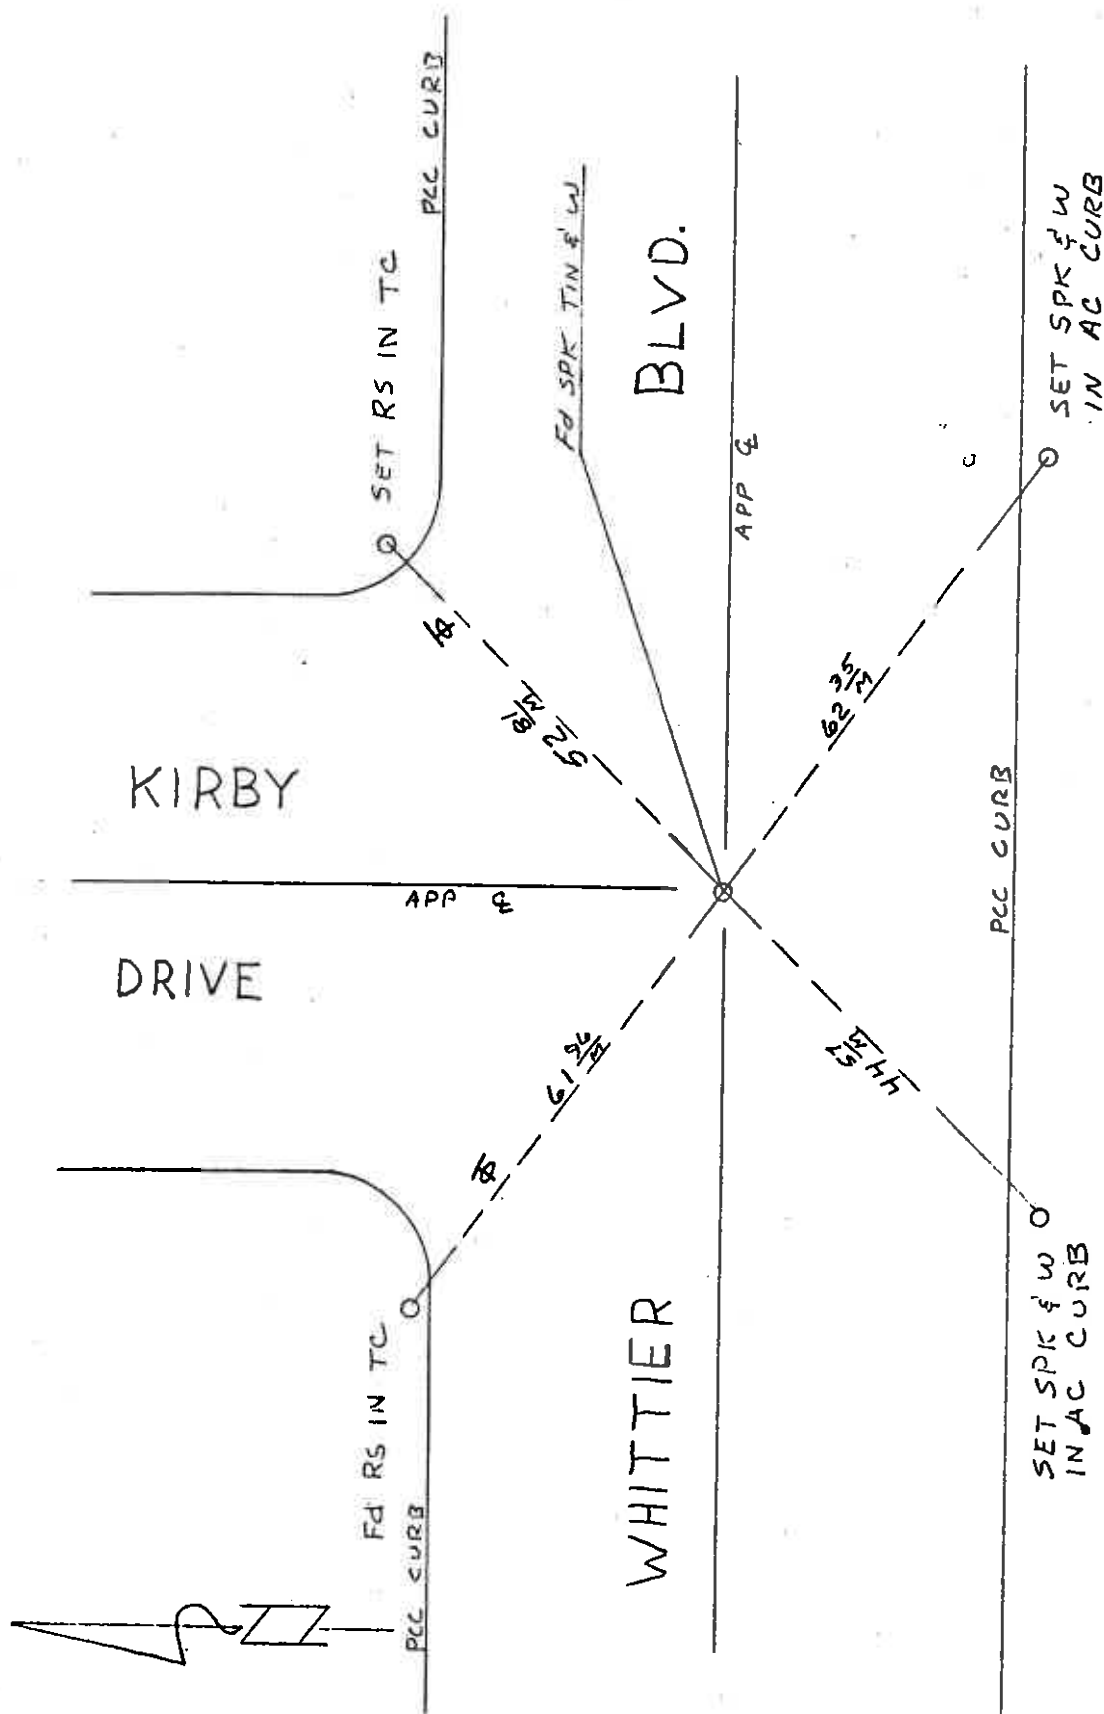

6-23-70
R.L. ADAMS & PTY
S. MANSON

TIES AT
WHITTIER BLVD. AND
EUCLID AVE.


72 25.1.9
0720-25.1.9
SUN 10-2.1.9

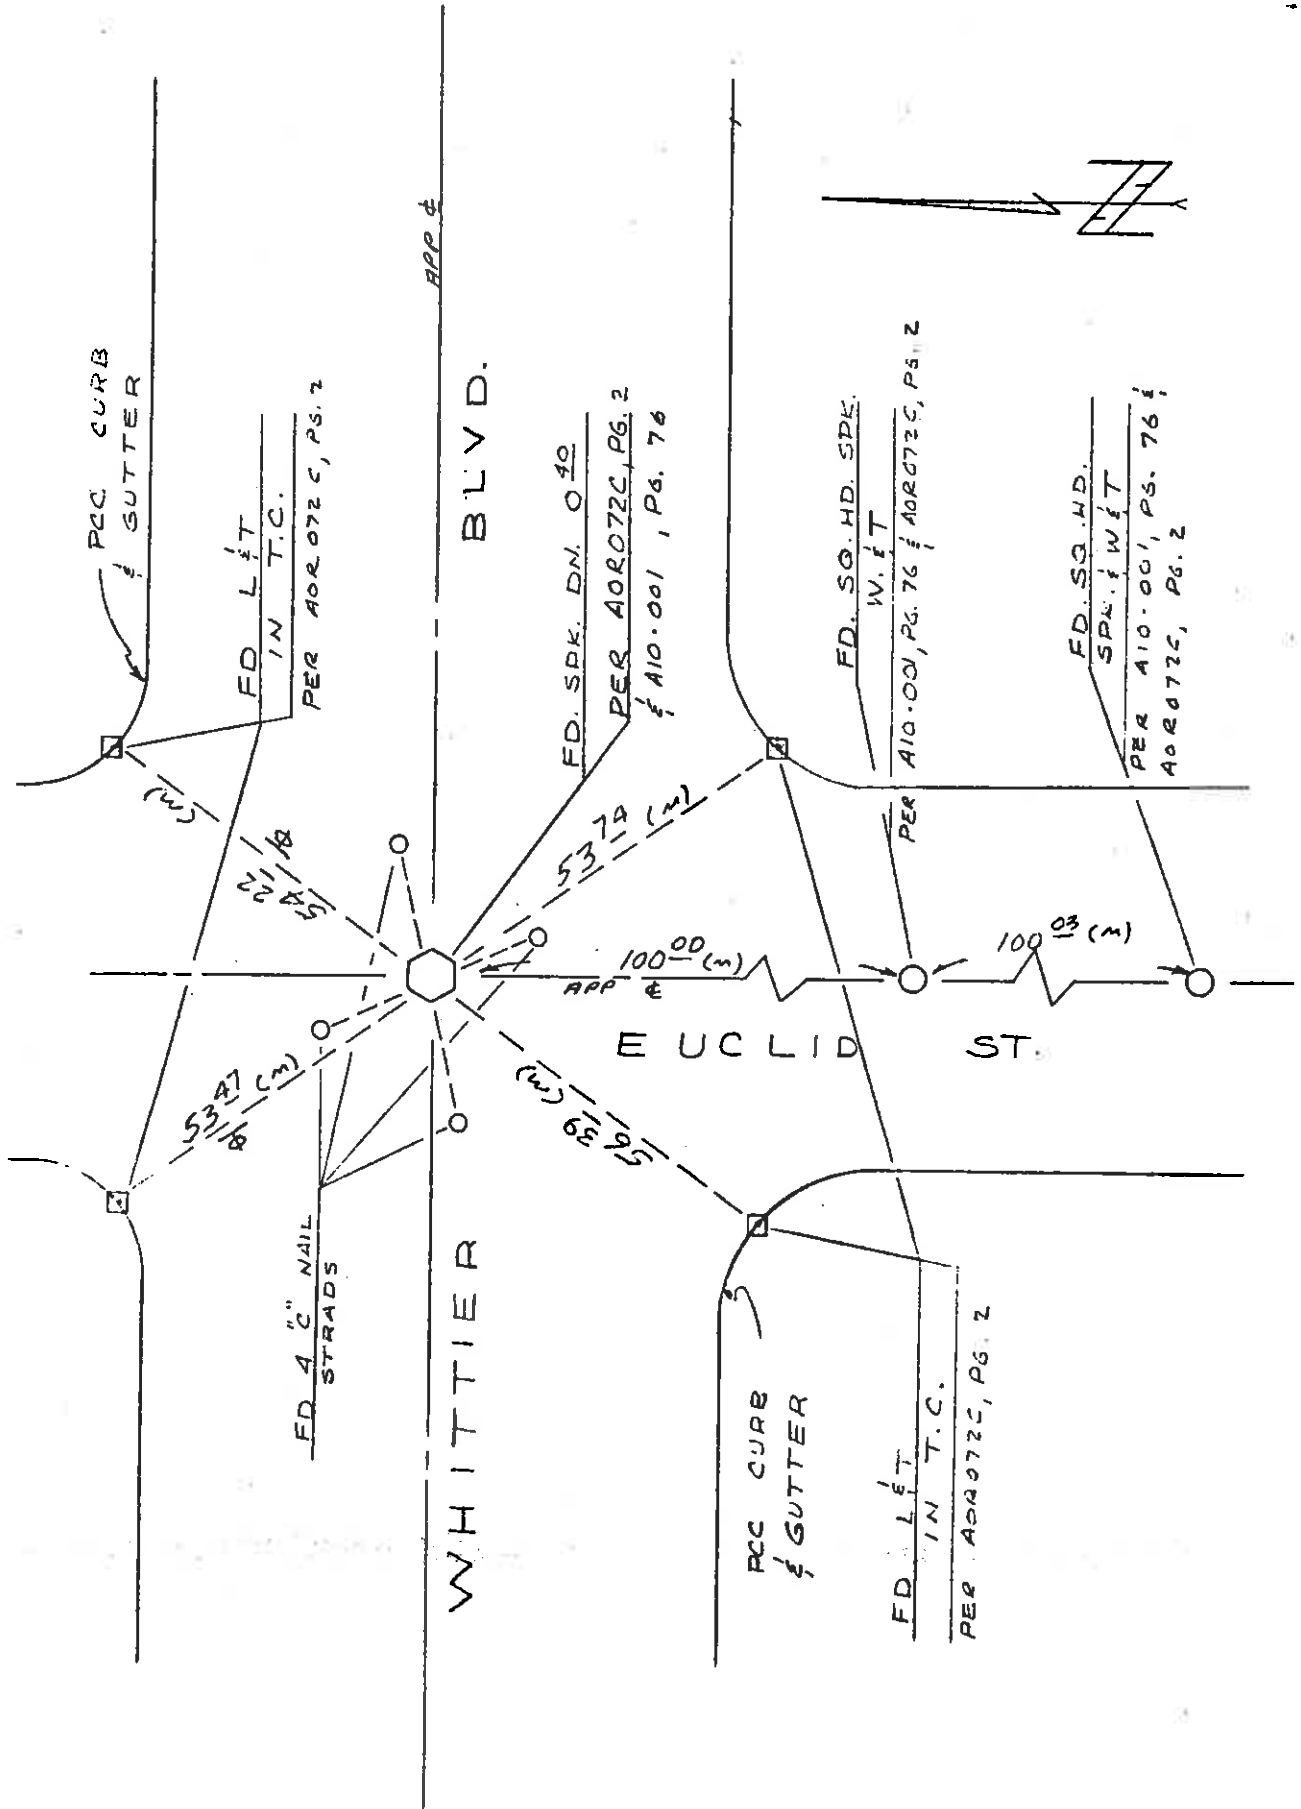

ORA 72 7-2/11.9
07212-260231
SUR. REEF 70-217

TIES @ WHITTIER
BLVD & ORANGE

6/22/70 18 24
R. ADAMS & PTY J. WILDRUFF

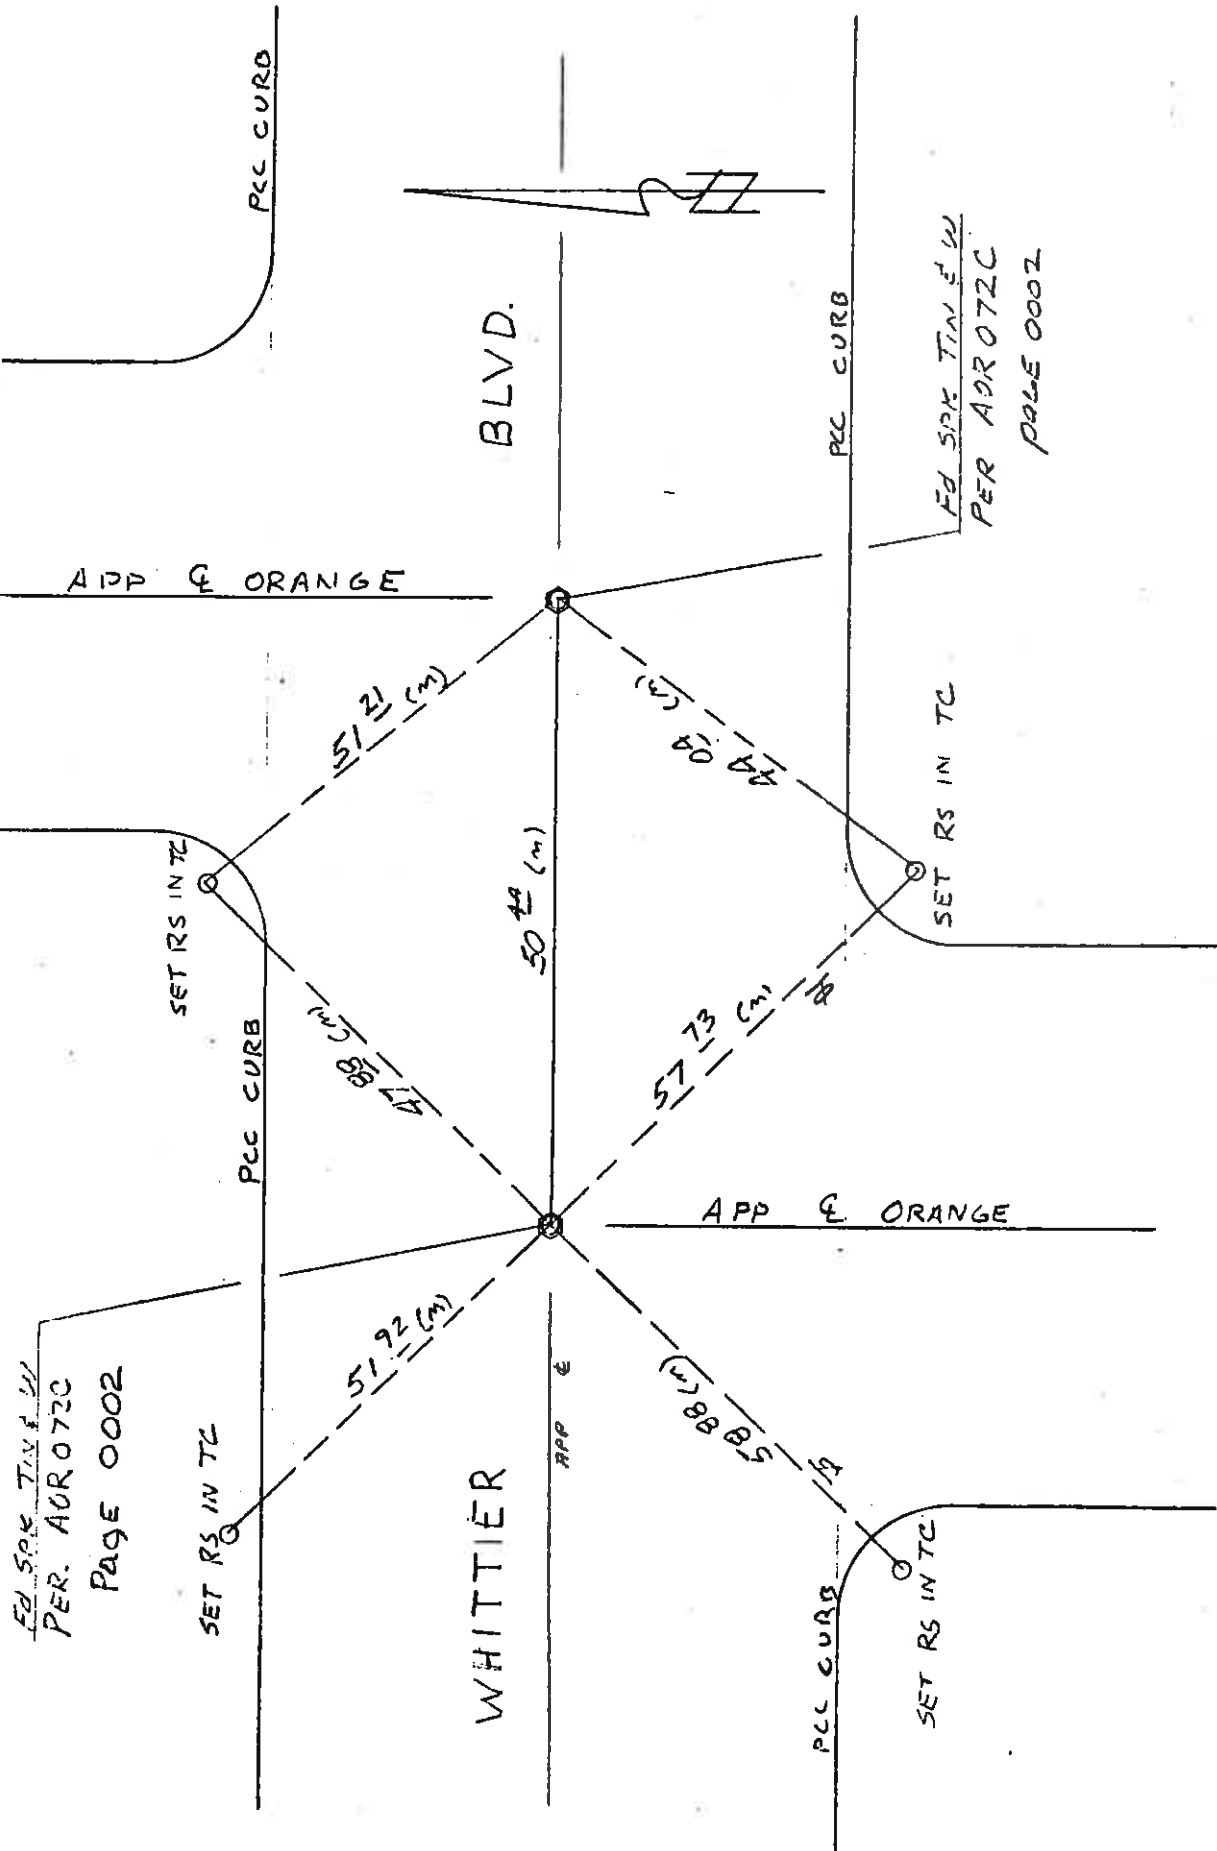


AOR 072C

0021

ORA 72 9.2/11.9
07212
260-231
SUR REQ # 70-217

TIES @ WHITTIER BLVD
AND CHESTNUT ST.

6/24/70 20 24
R. ADAMS & P. J. WALDROFF

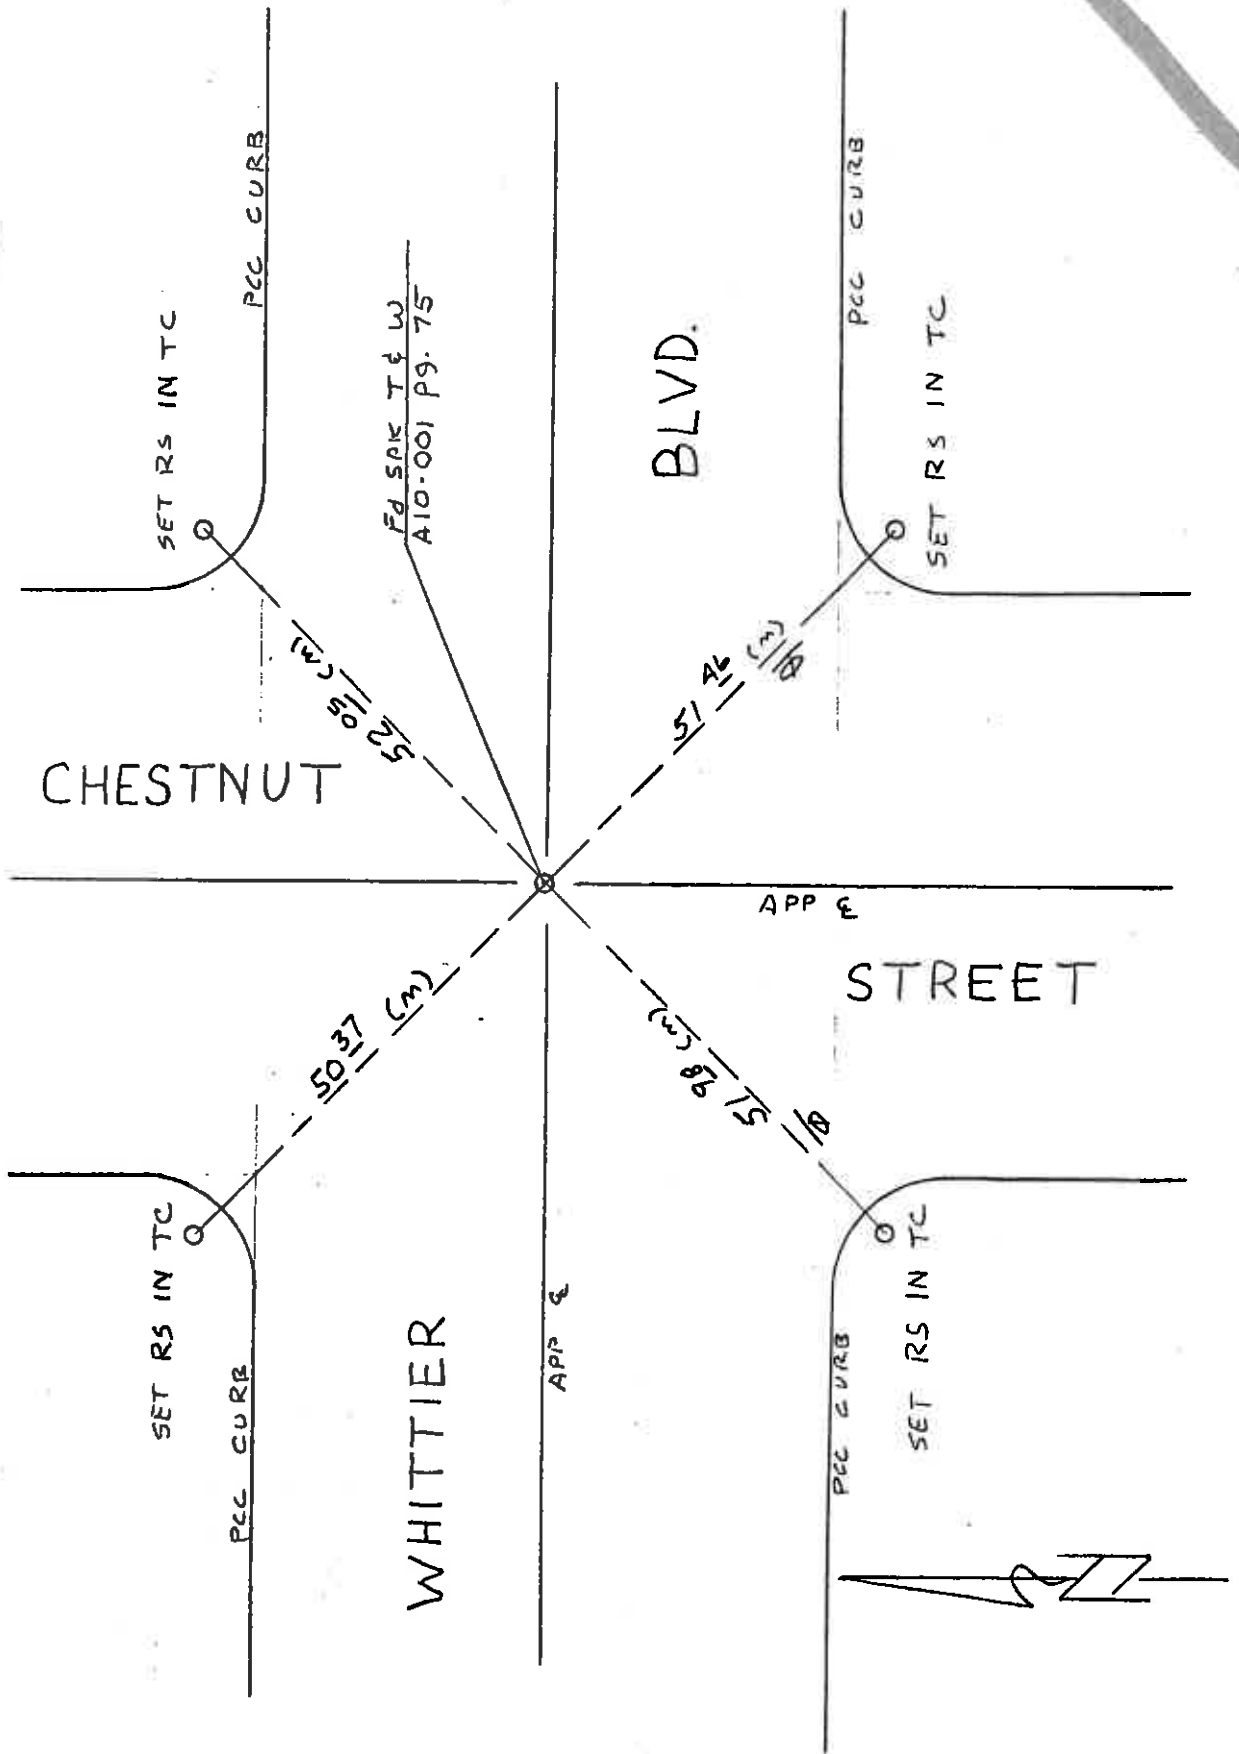


AOR 072C

0022

024 72 9.2.11.9
 07212-2600-1
 SUR R-2 #70-217

TIES @ WHITTIER
 AND STONEWOOD STREET.

6-19-70
 ADAMS & PTY
 21 24
 SULIS

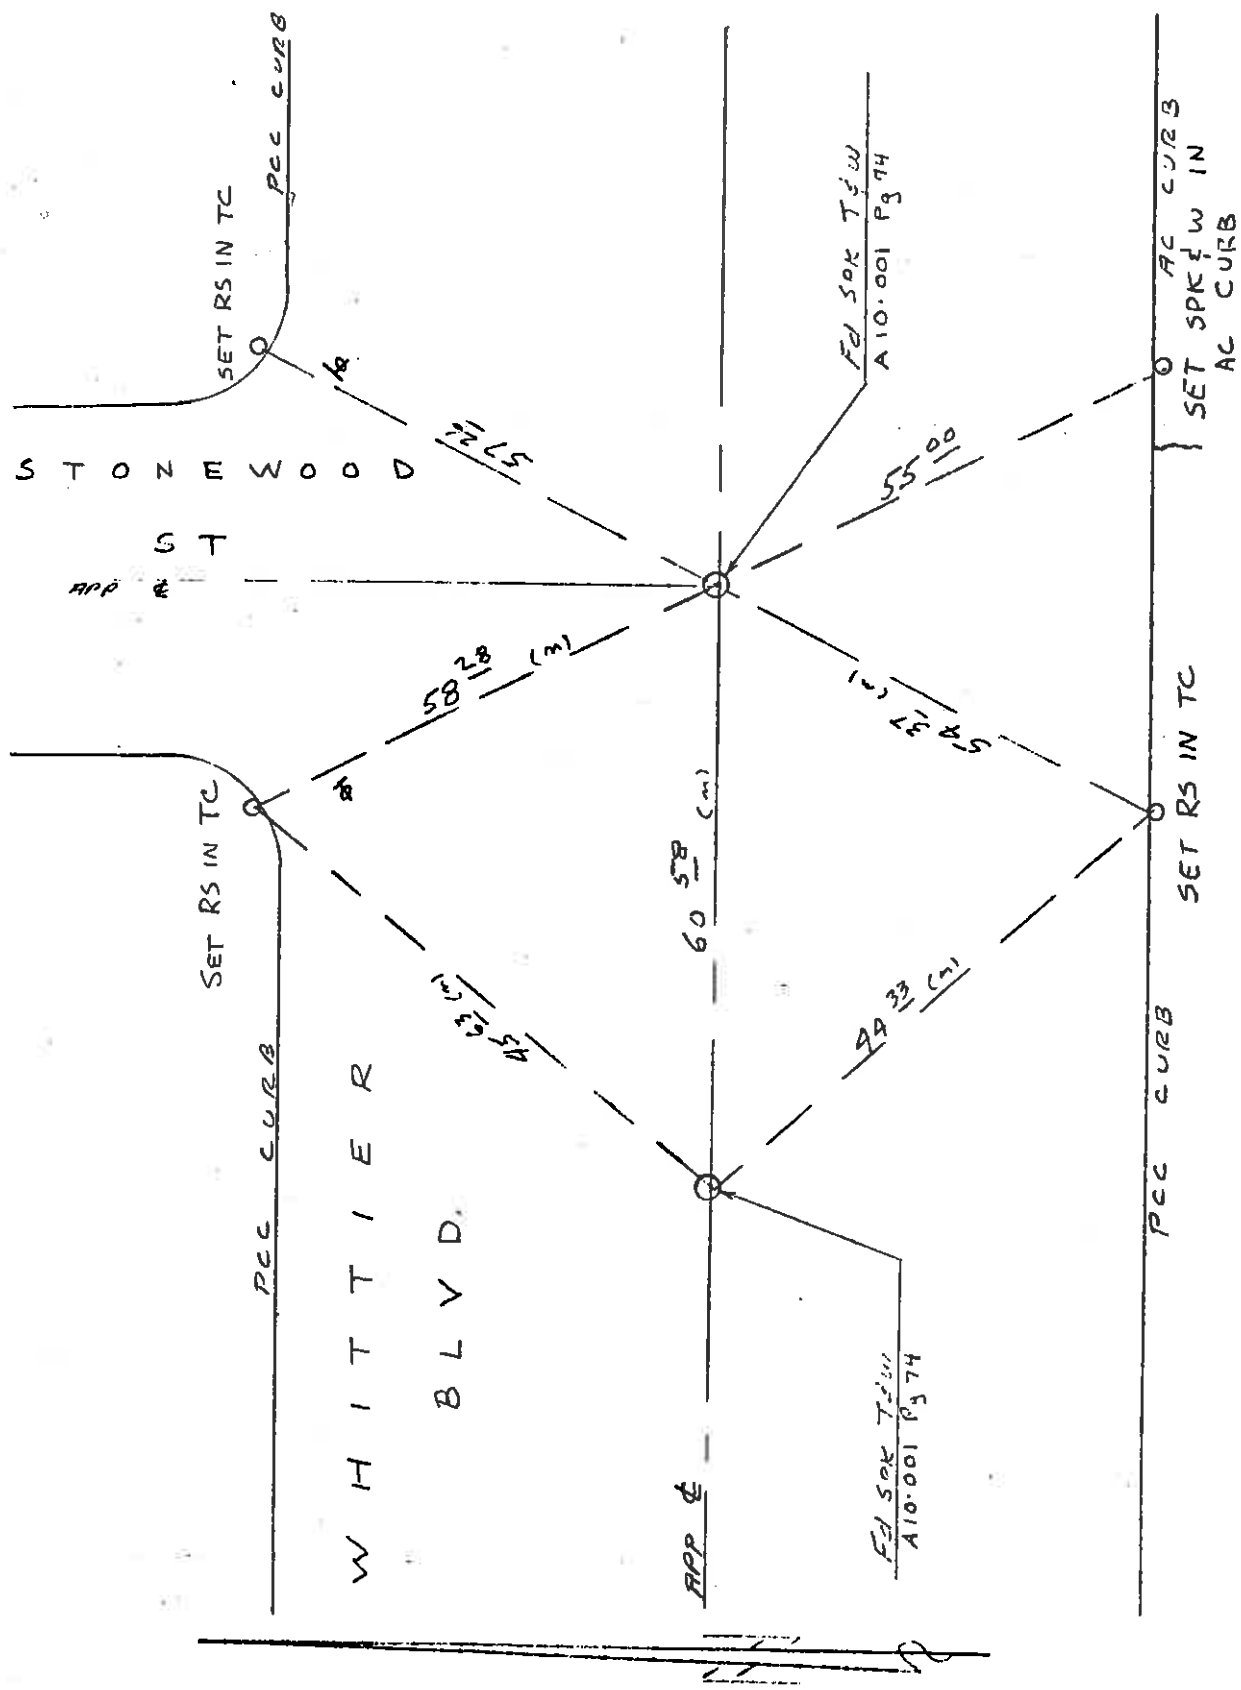

AOKU20

002

22 24
SULIS

NOTE:

ALL TIES ARE

RAMSETS SET IN CURB

DRWY

CCC 2023

WITNESSES

STA 132 + 44 ⁶⁹±
Fcl sg Hcl sk T f
A10.001 Pg 74

B L V D.

APP 4

TO
STONEWOOD ST

Rec'd

0024

ORA 72 9.2/11.9

07212-260231

SUB REQ # 70-217

TIES


STA 129+04.21 POT
WHITTIER BLVD

6-19-70
ADAMS & PTY

23 24
JUL 15

AOR 072C

002

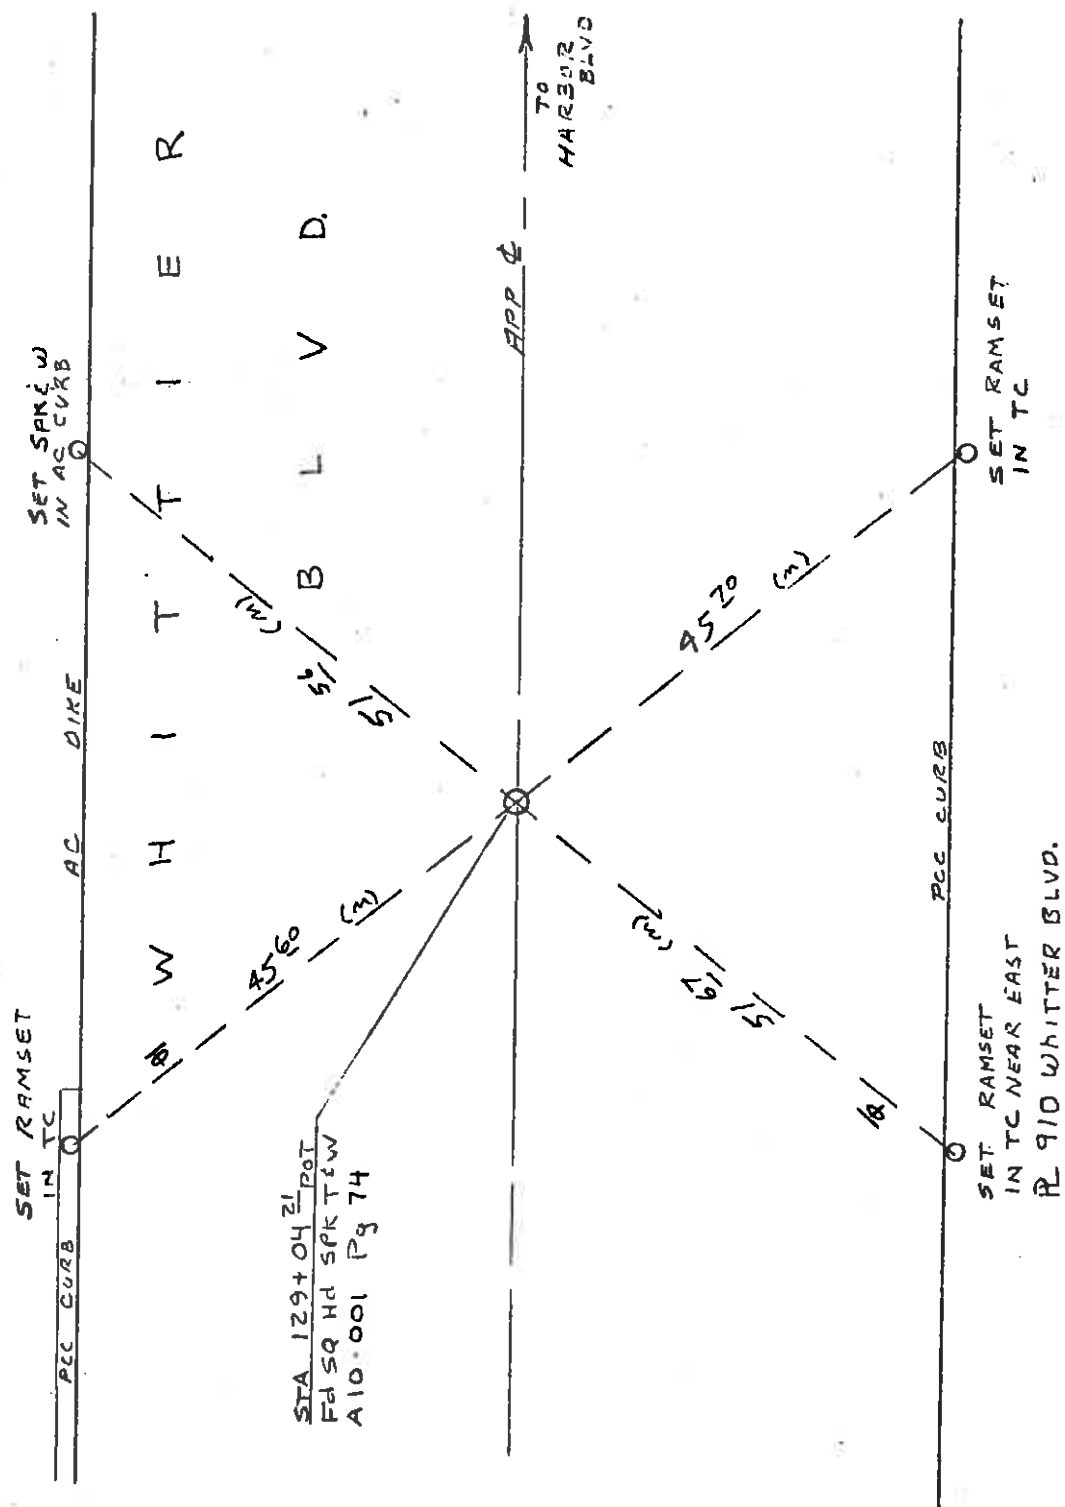

7-2/11-9
 2002001
 70-217
 WHITTIER BLVD & HARBOR BLVD
 8-23-70 R. ADAMS & PTY
 24 24
 R. ADAMS

