


# Magnolia Vendor Layout 1

SCALE: 1/8" = 1'0"

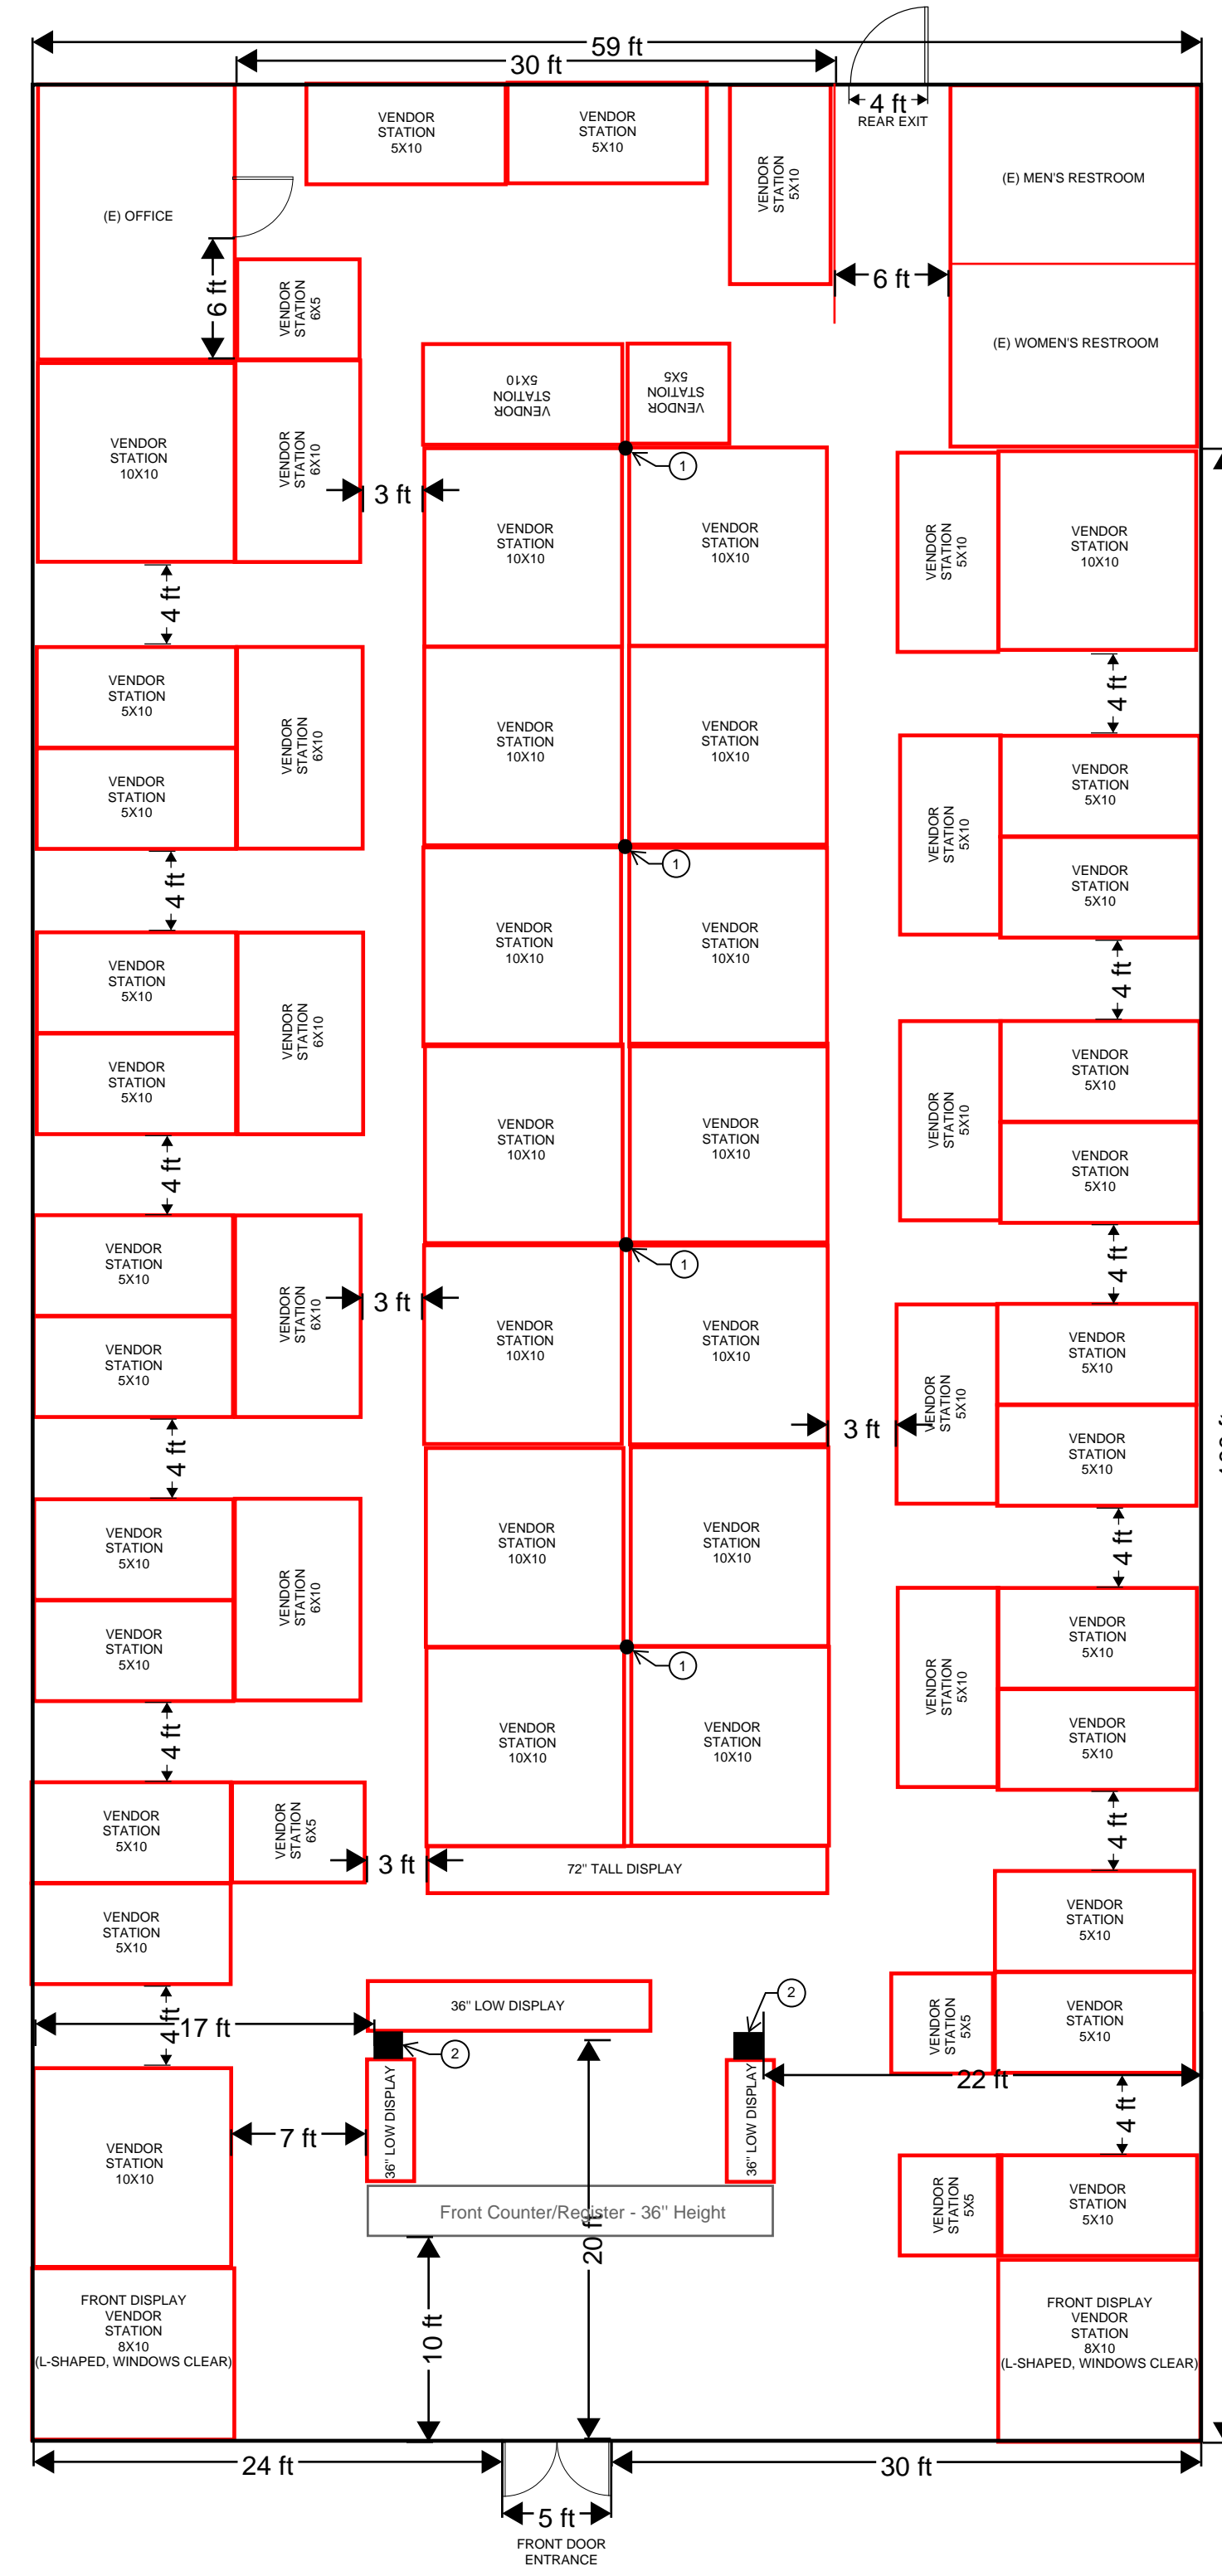

## KEY NOTES:

- ① (E) 8" STEEL PIPE COLUMNS WITH (E) ELECTRICAL
- ② (E) 18" X 18" COLUMNS WITH (E) ELECTRICAL